





BLOCK 'A' - SOUTH ELEVATION

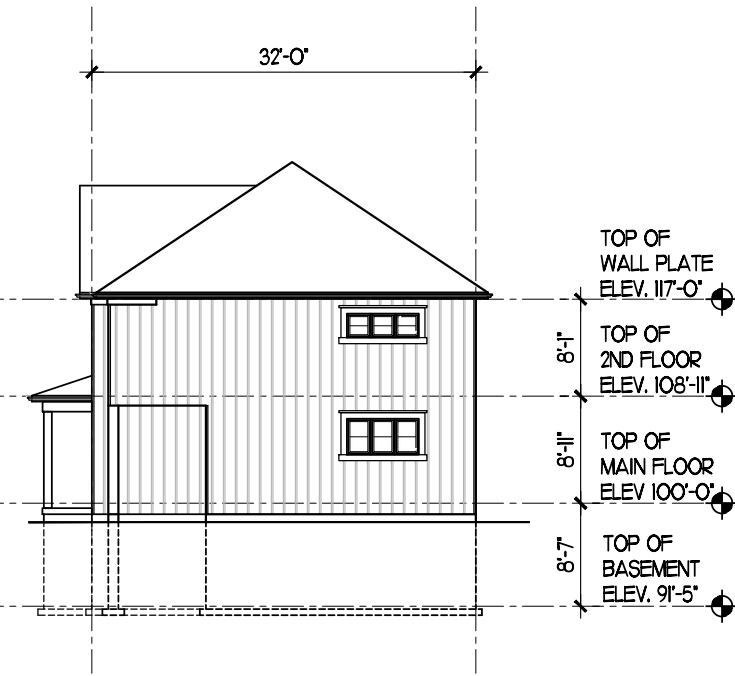

BLOCK 'A' - EAST ELEVATION



BLOCK 'A' - NORTH ELEVATION

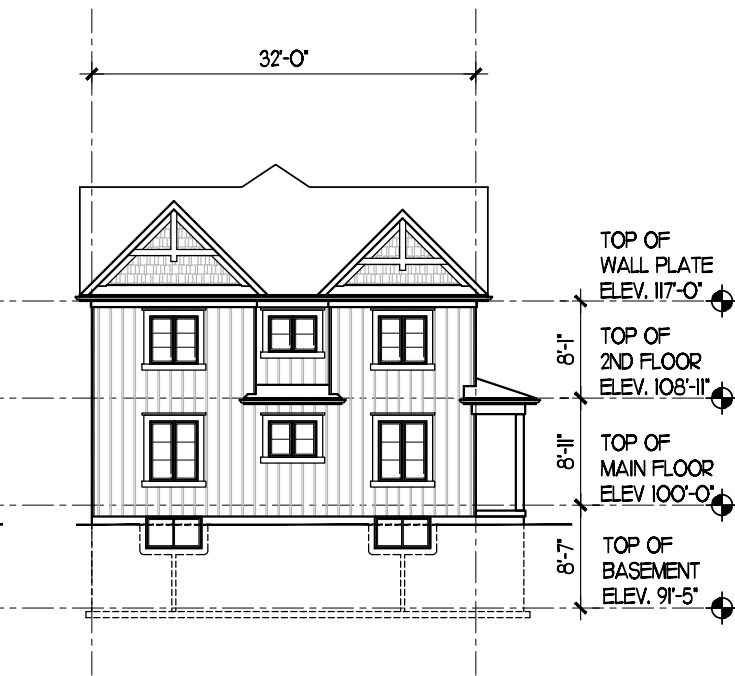

BLOCK 'A' - WEST ELEVATION

**CALE BARNES**

MAIN ST. EAST TOWNS  
271 MAIN STREET EAST, DUNDALK, ON

Set Issuance

No.	Date	Description


Sheet Information

**BLOCK A  
ELEVATIONS**

Project No. 15572  
Project Start Date: 2024-01-25  
File: 271 Main Street - 2 Storey Towns Concept.dwg  
Drawn by: CRW  
Scale: 1/16" = 1'-0"

SPA

**A2.01**

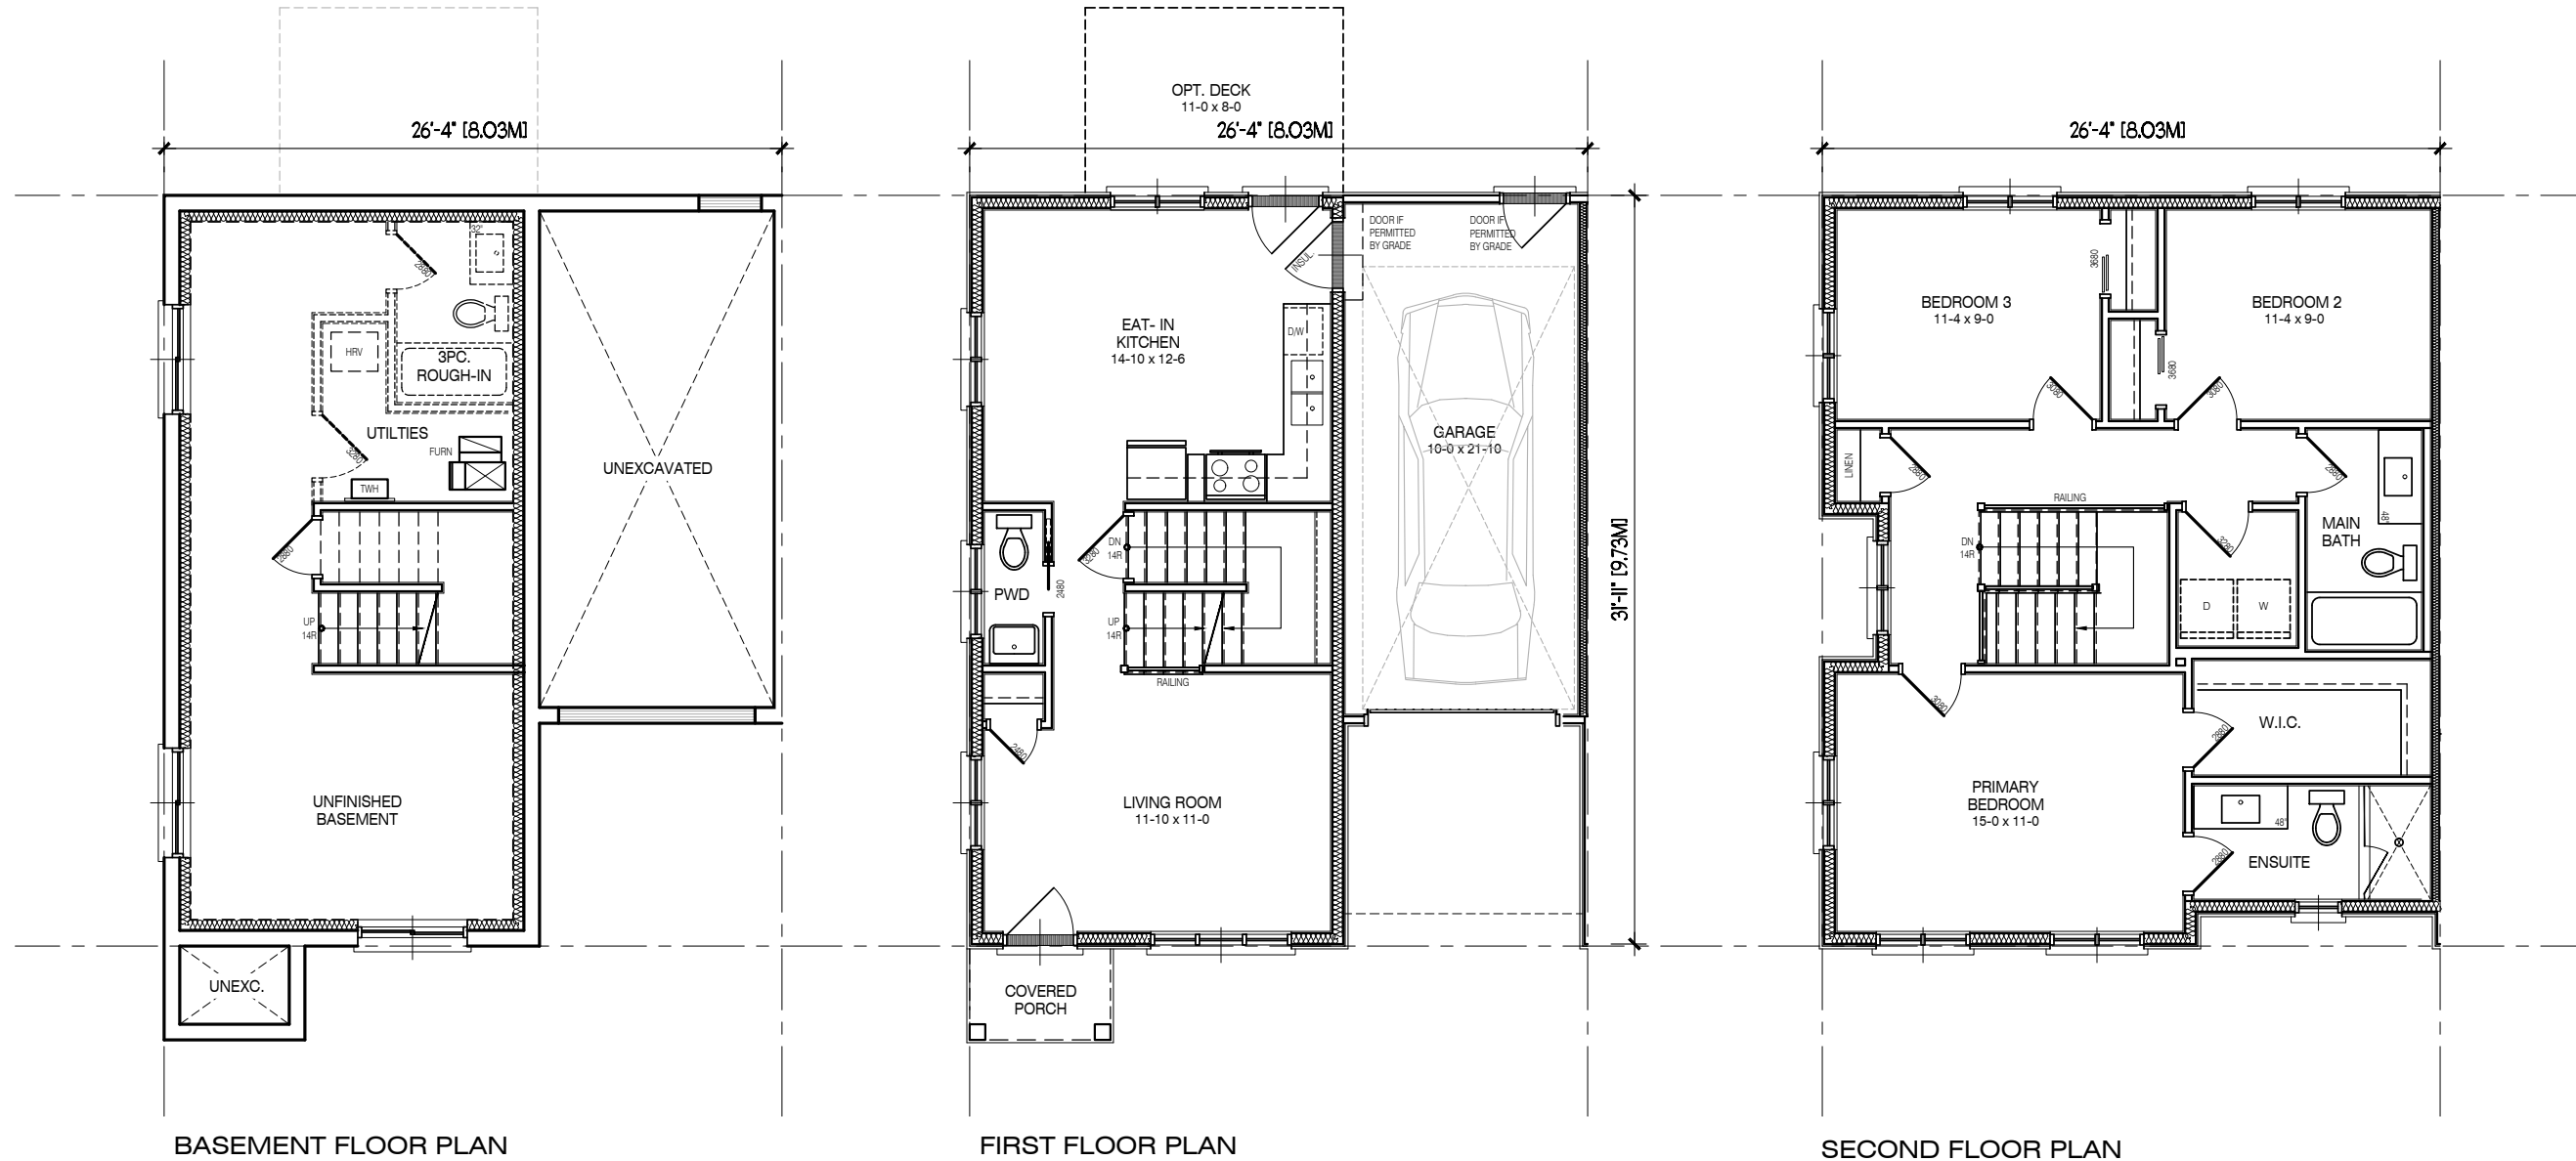

**CALE BARNES**

MAIN ST. EAST TOWNS  
 271 MAIN STREET EAST, DUNDALK, ON

**Set Issuance**

No.	Date	Description


**Sheet Information**

**TYPICAL CORNER UNIT**

Project No. 15572  
 Project Start Date: 2024-01-25  
 File: 71 Main Street - 2 Storey Towns Concept.dwg  
 Drawn by: CRW  
 Scale: 1/8" = 1'-0"

**SPA**

**A2.02**

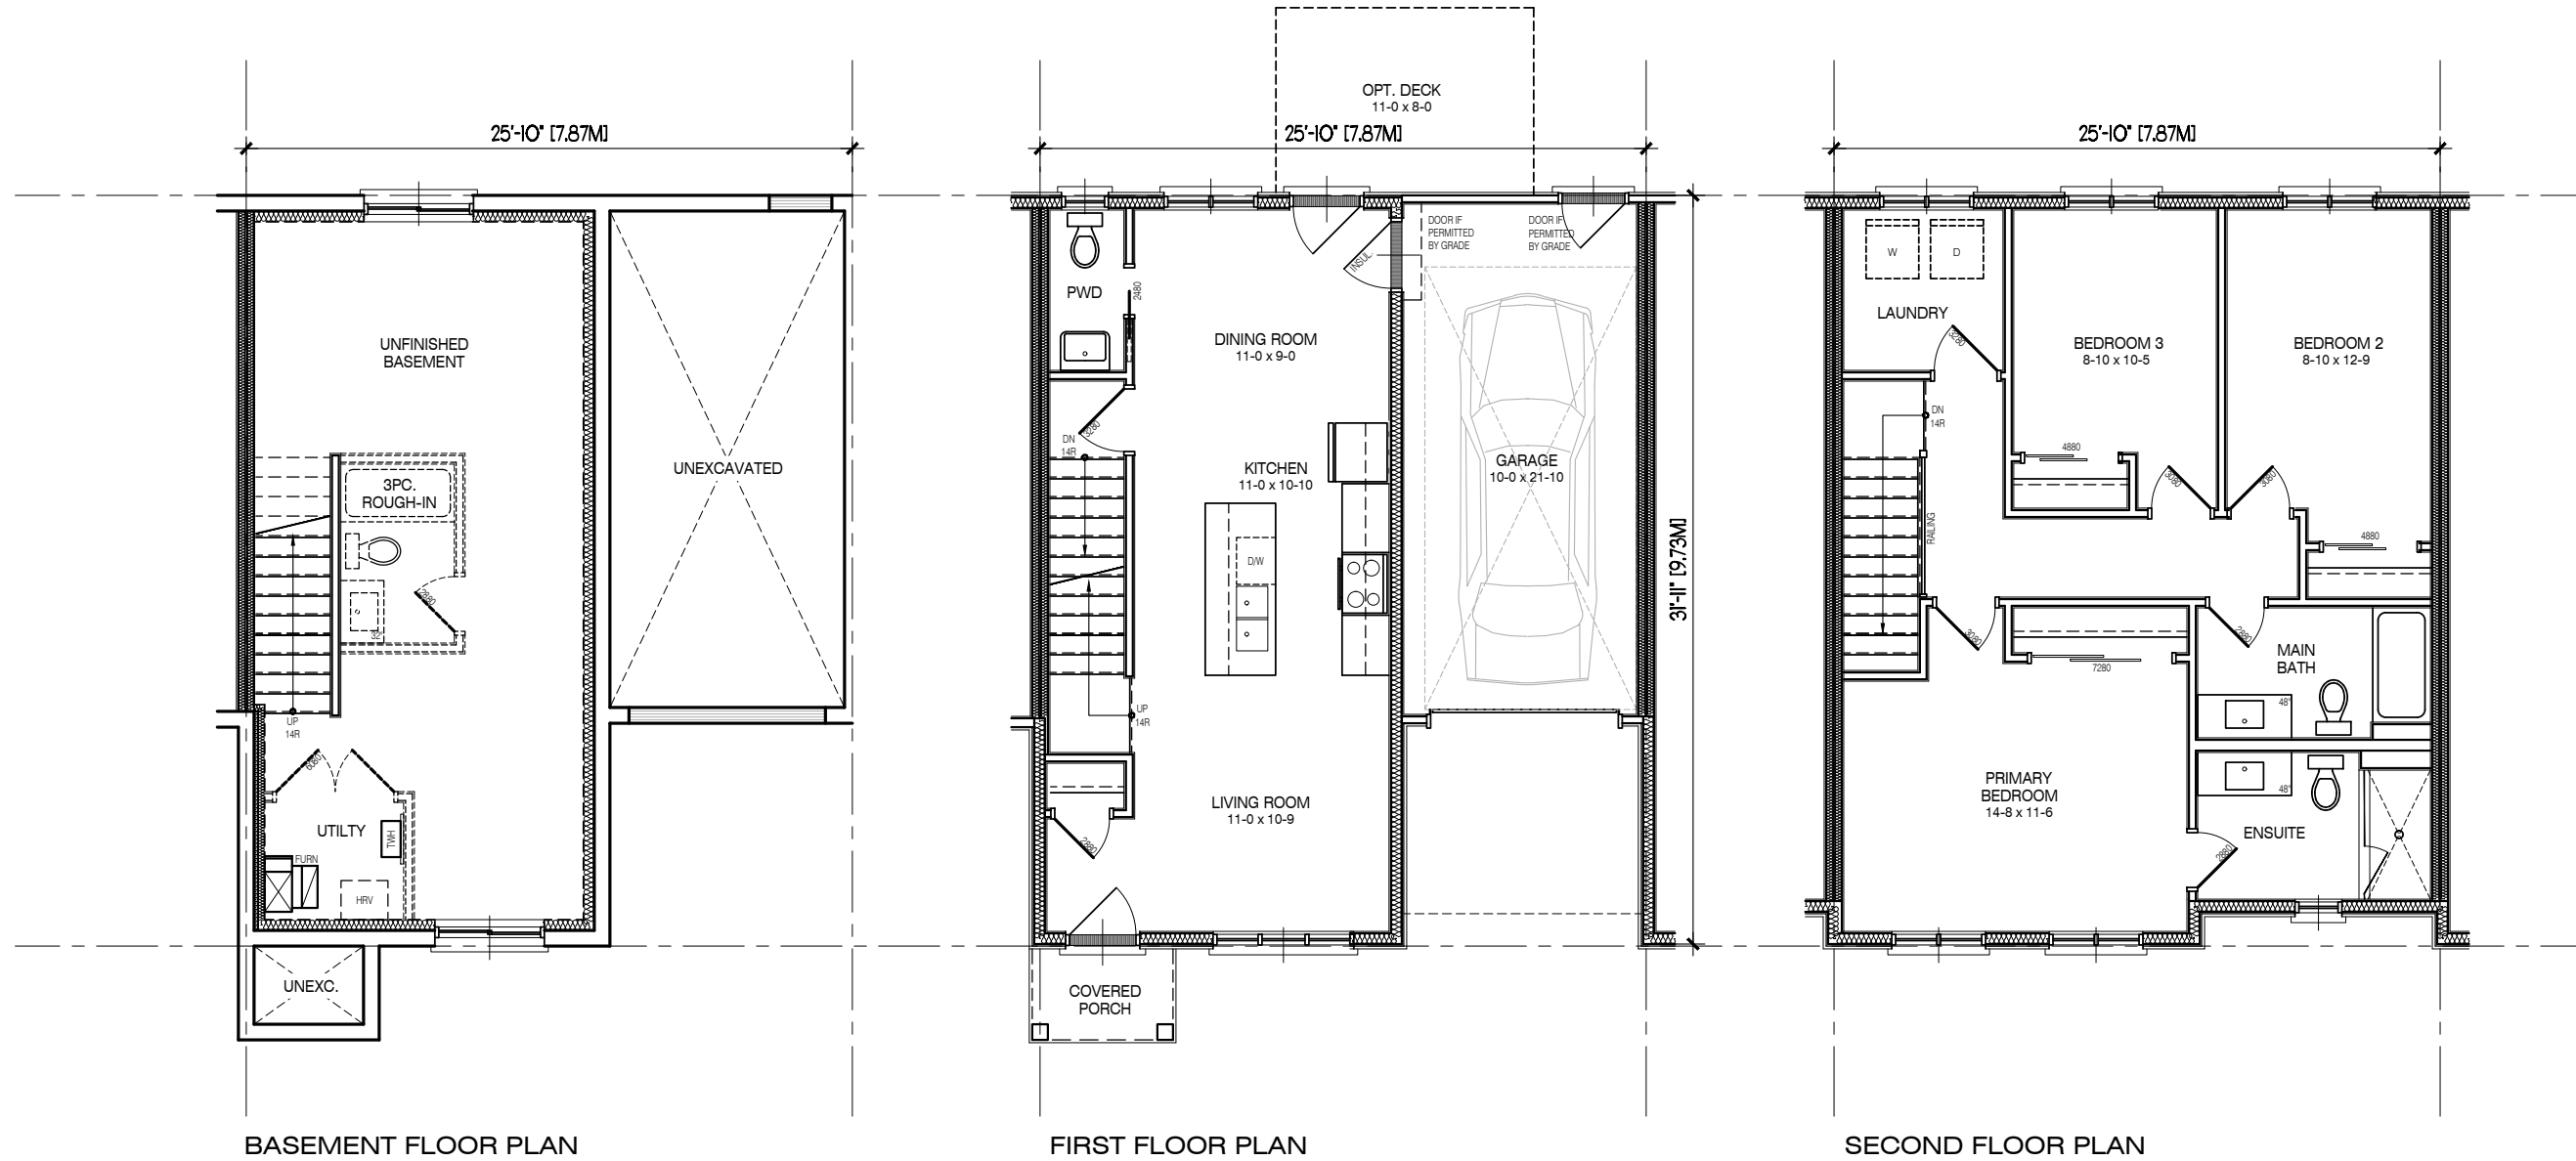

**CALE BARNES**

MAIN ST. EAST TOWNS  
 271 MAIN STREET EAST, DUNDALK, ON

**Set Issuance**

No.	Date	Description


**Sheet Information**

**TYPICAL INTERIOR UNIT**

Project No. 15572  
 Project Start Date: 2024-01-25  
 File: 71 Main Street - 2 Storey Towns Concept.dwg  
 Drawn by: CRW  
 Scale: 1/8" = 1'-0"

**SPA**

**A2.03**

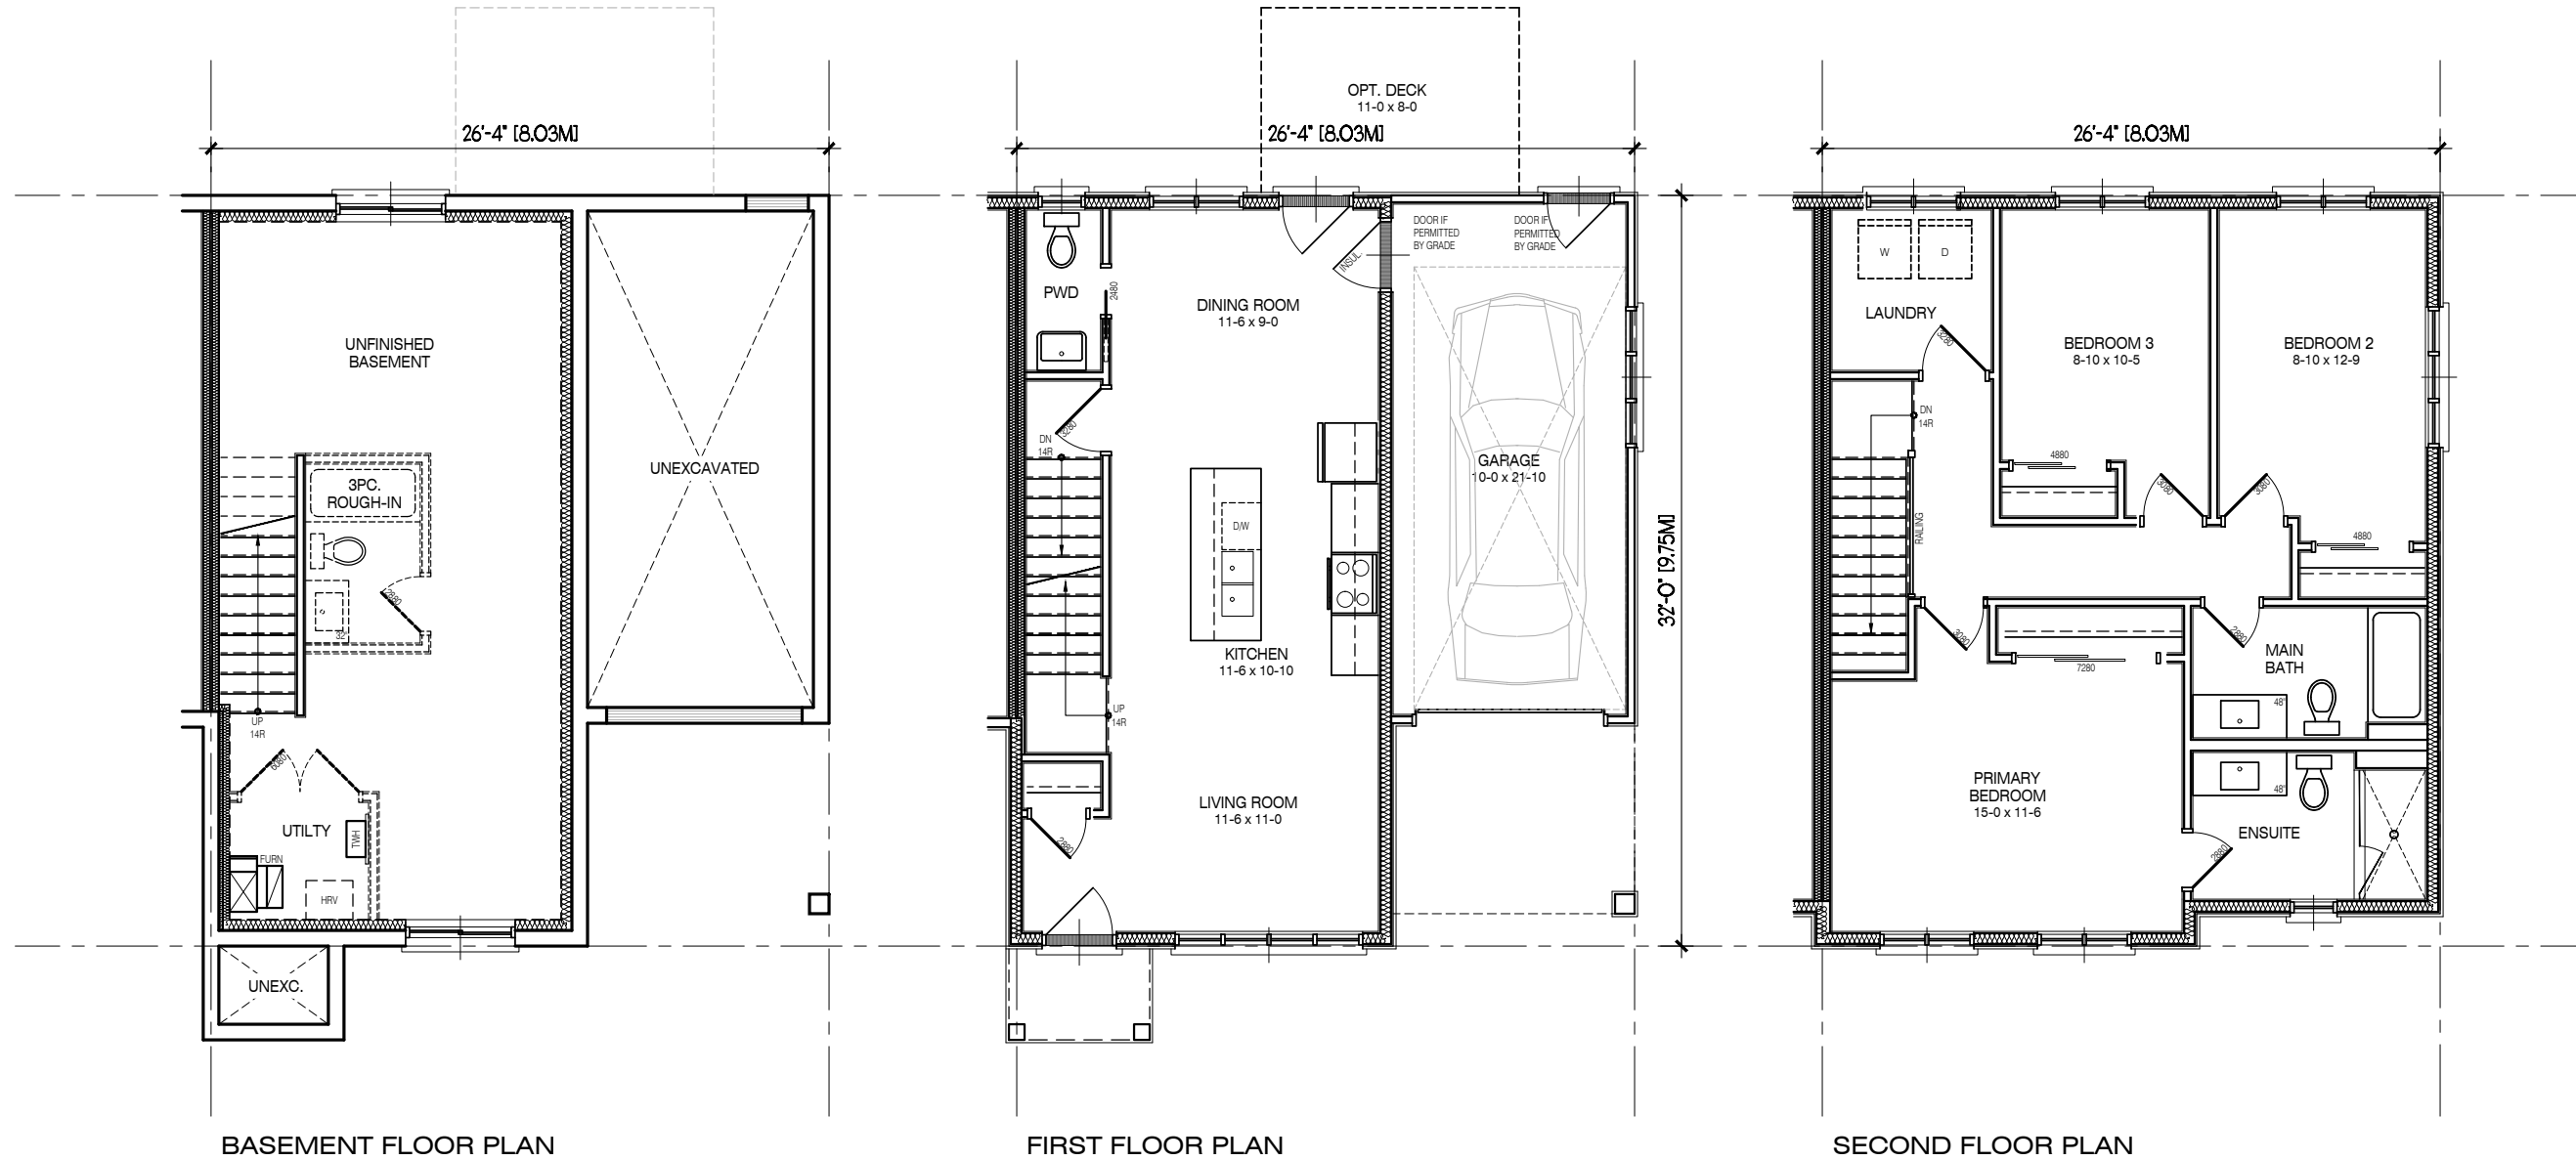

**CALE BARNES**

MAIN ST. EAST TOWNS  
 271 MAIN STREET EAST, DUNDALK, ON

**Set Issuance**

No.	Date	Description

**Sheet Information**

**TYPICAL END UNIT**

Project No. 15572  
 Project Start Date: 2024-01-25  
 File: 71 Main Street - 2 Storey Towns Concept.dwg  
 Drawn by: CRW  
 Scale: 1/8" = 1'-0"

**SPA**

**A2.04**