


MAIN ST.

SIDEWALK

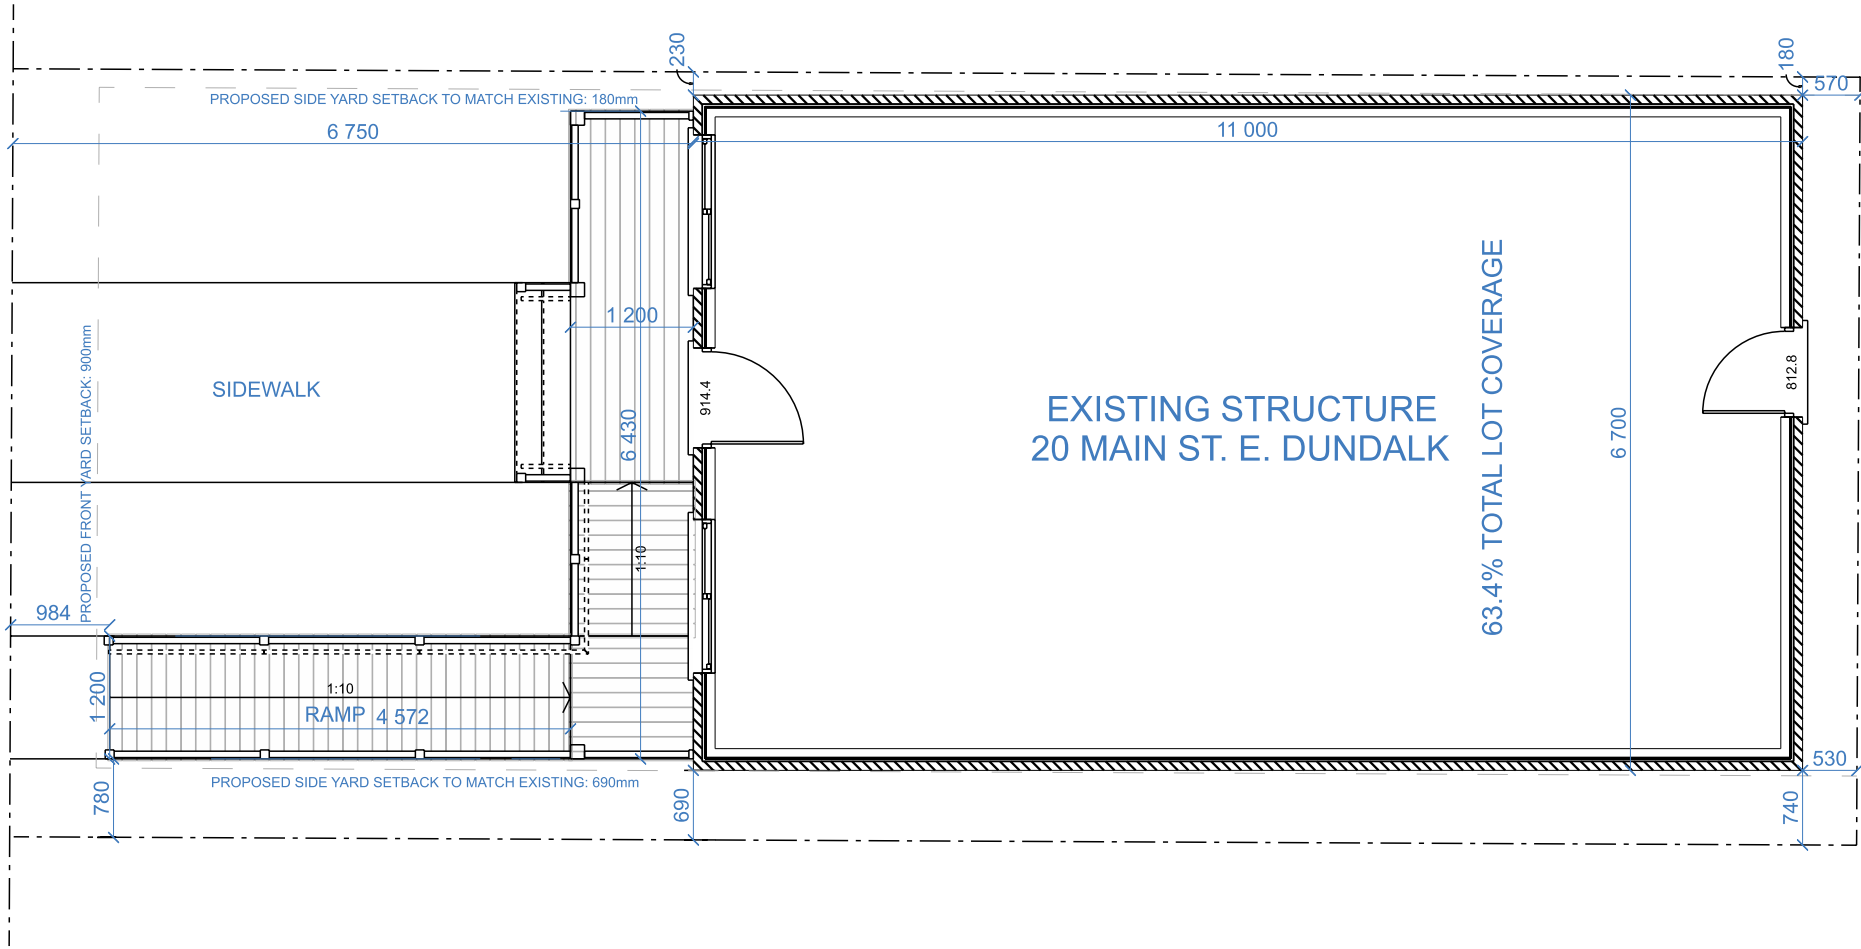

SITE PLAN
SCALE: 1:75

AREA SCHEDULE	
NAME	AREA
LOT COVERAGE	87.74 Sq m.
SITE AREA	138.38 Sq m.

63.4% TOTAL LOT COVERAGE



ALTUS
HOME DESIGN

ARTHUR, ONTARIO
NICK@ALTUSHOME.CA
519-820-9233

The undersigned has reviewed and take responsibility for these drawings and meets the requirements to be a designer.



Nicholas Nobel BCIN: 100825
Altus Home Design BCIN: 201645

OPTOMETRY OFFICE
240819

ANDREA JONES ATKINSON
20 MAIN ST. E.
DUNDALK, ON

DRAWN BY:	NN
SCALE:	1:75
DATE:	2025-01-22
AREA:	784.2 sq ft.

SITE PLAN