


Scope of work
 Prepare structural drawings base on order to comply
 #20250109074833 (a building permit concrete patio
 at rear of house.)
 that already had been installed and completed

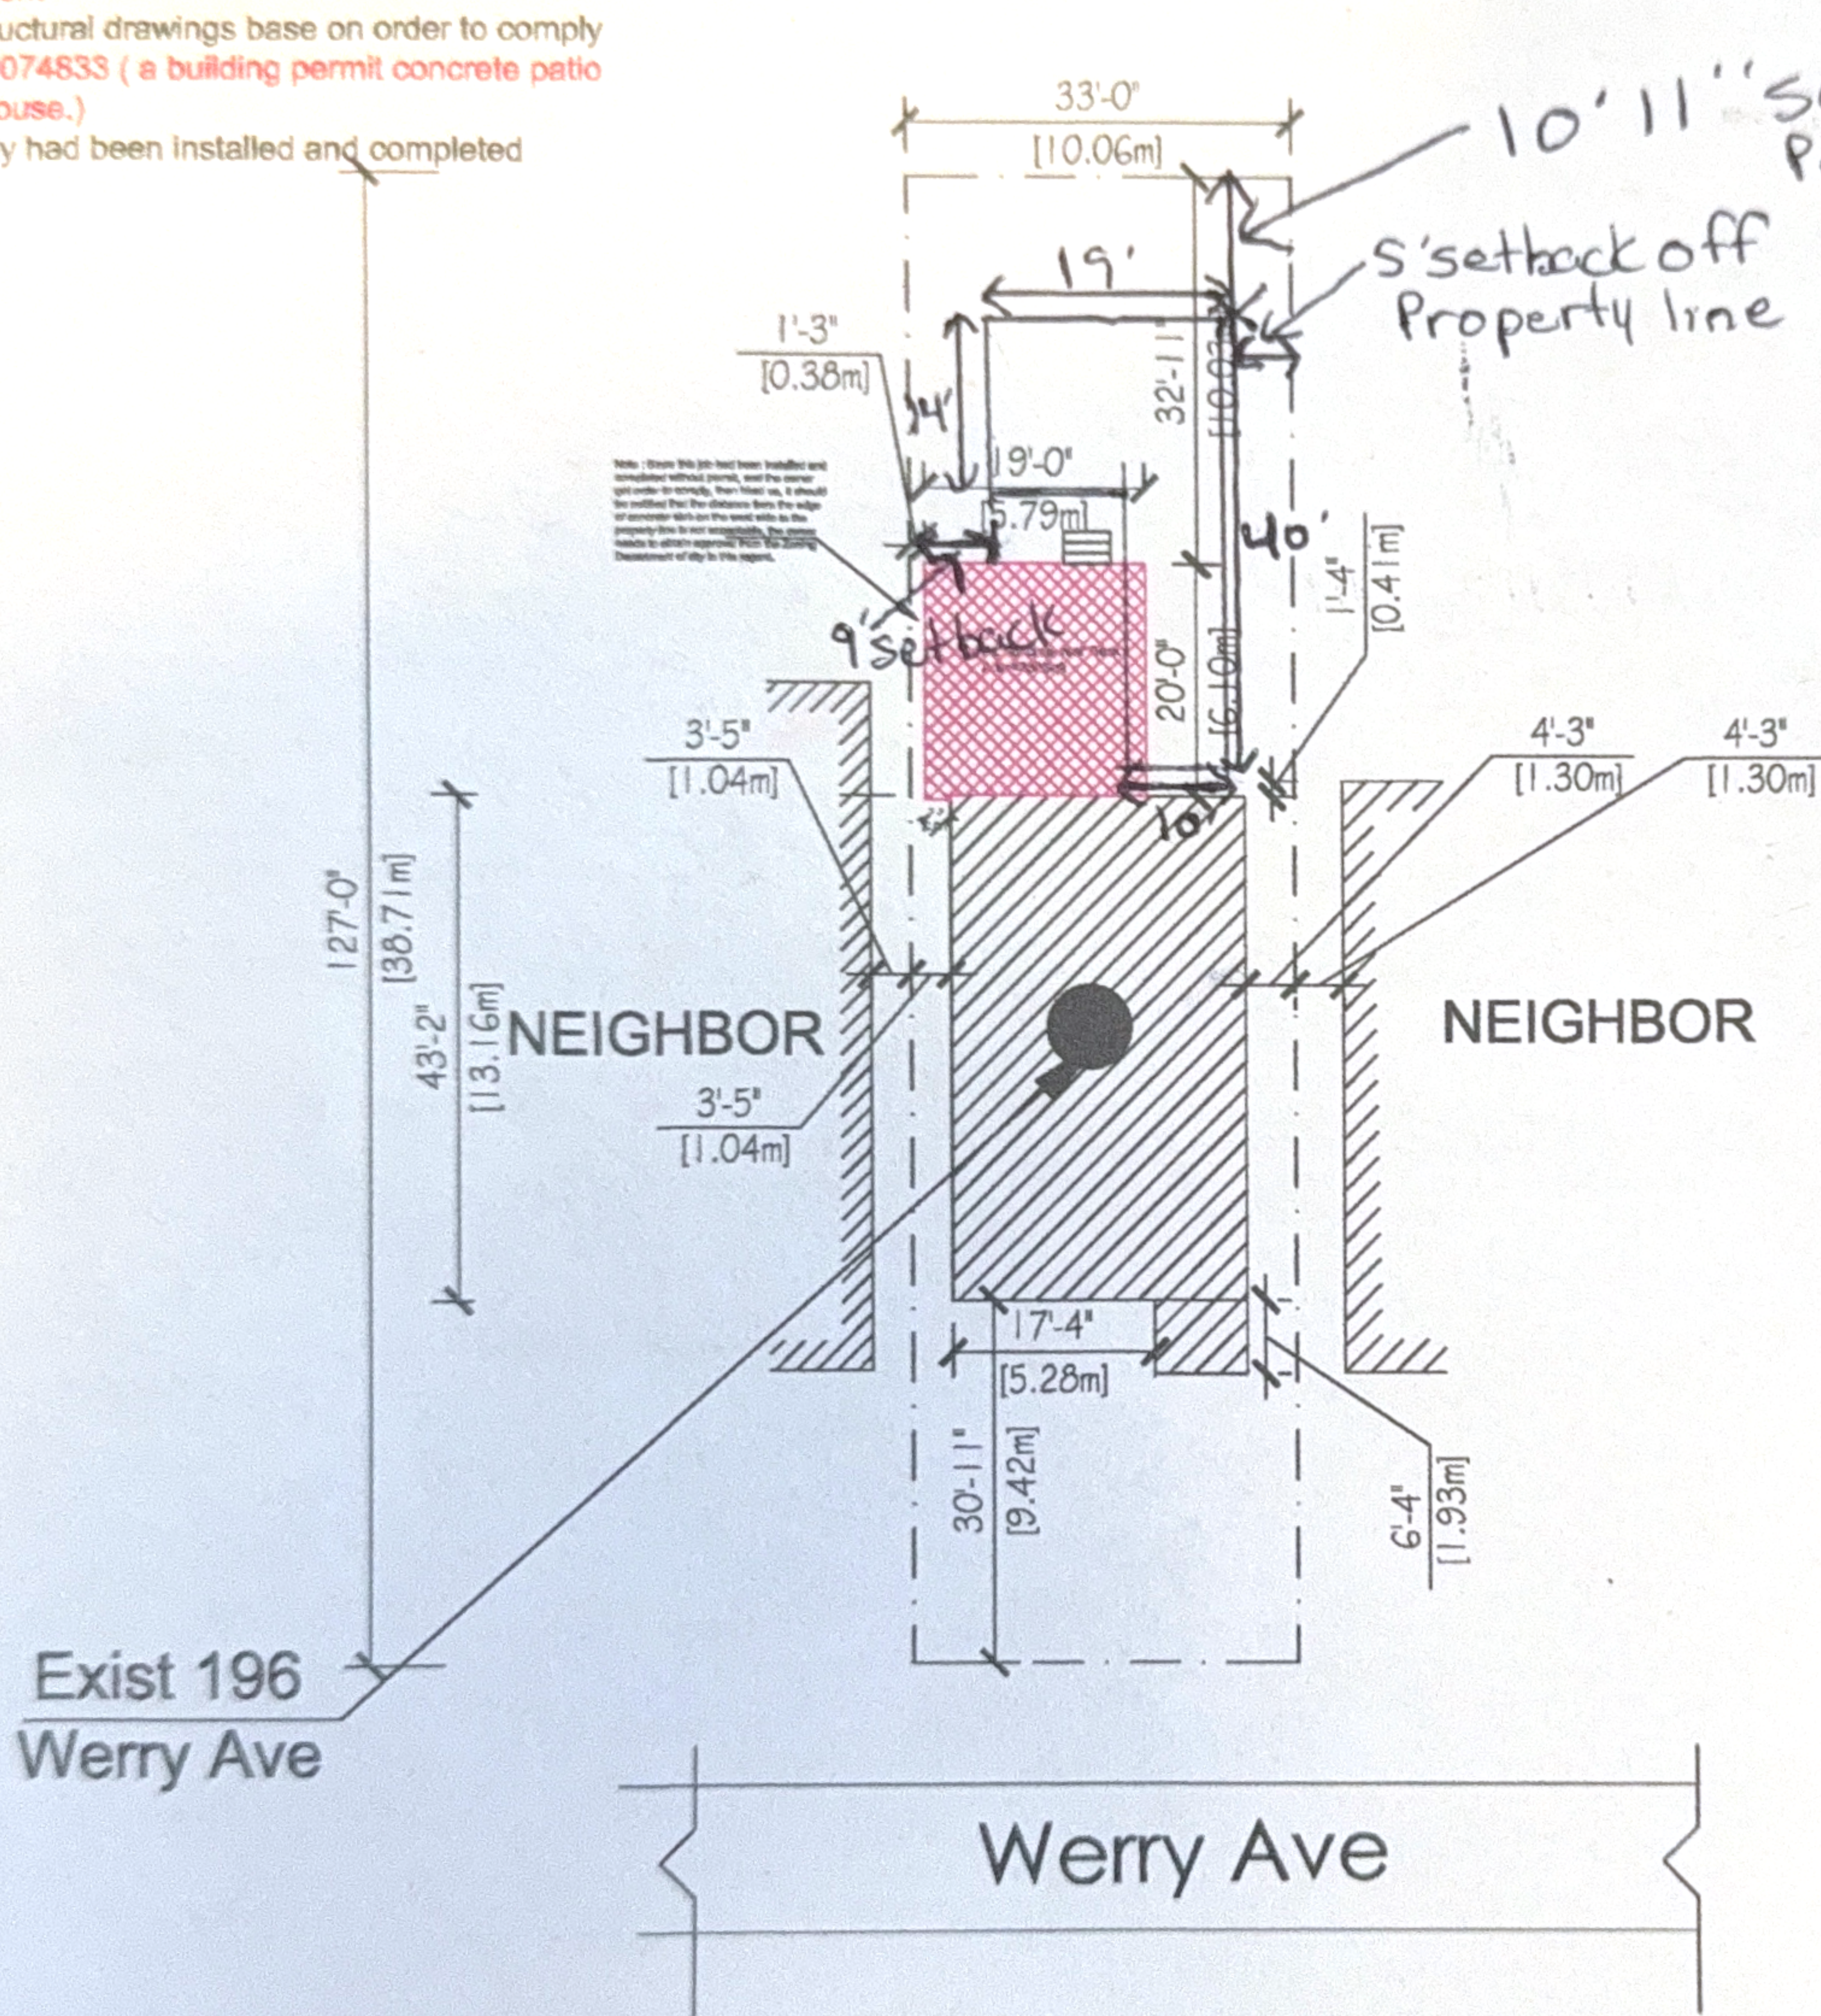

Design & Drawings

Design Professional Engineering Inc.
 25 LORRAINE DR. NORTH YORK
 ON M2N 6K5
 Tel: (416) 733-8888
 info@dpengr.com

GENERAL NOTES:

1. DRAWINGS ARE TO BE READ NOT SCALE.

2. CONSTRUCTION TO THE REQUIREMENTS OF THE CANADIAN BUILDING CODE INCORPORATES ALL STANDARDS REFERENCED THEREIN AND ANY APPLICABLE ACTS OF PARLIAMENT AND/OR THE LATEST VERSION OF STANDARDS AND CODES SHALL APPLY.

3. CONTRACTOR SHALL CHECK ALL DIMENSIONS ON WORKING DRAWINGS AND REPORT ANY DISCREPANCIES TO THE ENGINEER BEFORE PROCEEDING. ANY CHANGES, ALTERATIONS, OR REVISIONS MUST BE REPORTED TO ENGINEER BEFORE PROCEEDING WITH WORK.

4. THE LATEST DRAWINGS SHOULD BE USED BY CONTRACTOR.

LICENSED PROFESSIONAL ENGINEER

2025-01-27

B. VAGHEI

100169002

PROVINCE OF ONTARIO

DPE

DESIGN PROFESSIONAL ENGINEERING INC.

PROJECT:

196 Werry Ave,
 Southgate

DRAWING TITLE:

Proposed Site Plan

DATE:	PROJECT NO:
SCALE:	11-01
3/16" = 1'-0"	DRAWING NO:
	A-2

CHECKED BY:

APPROVED BY: