


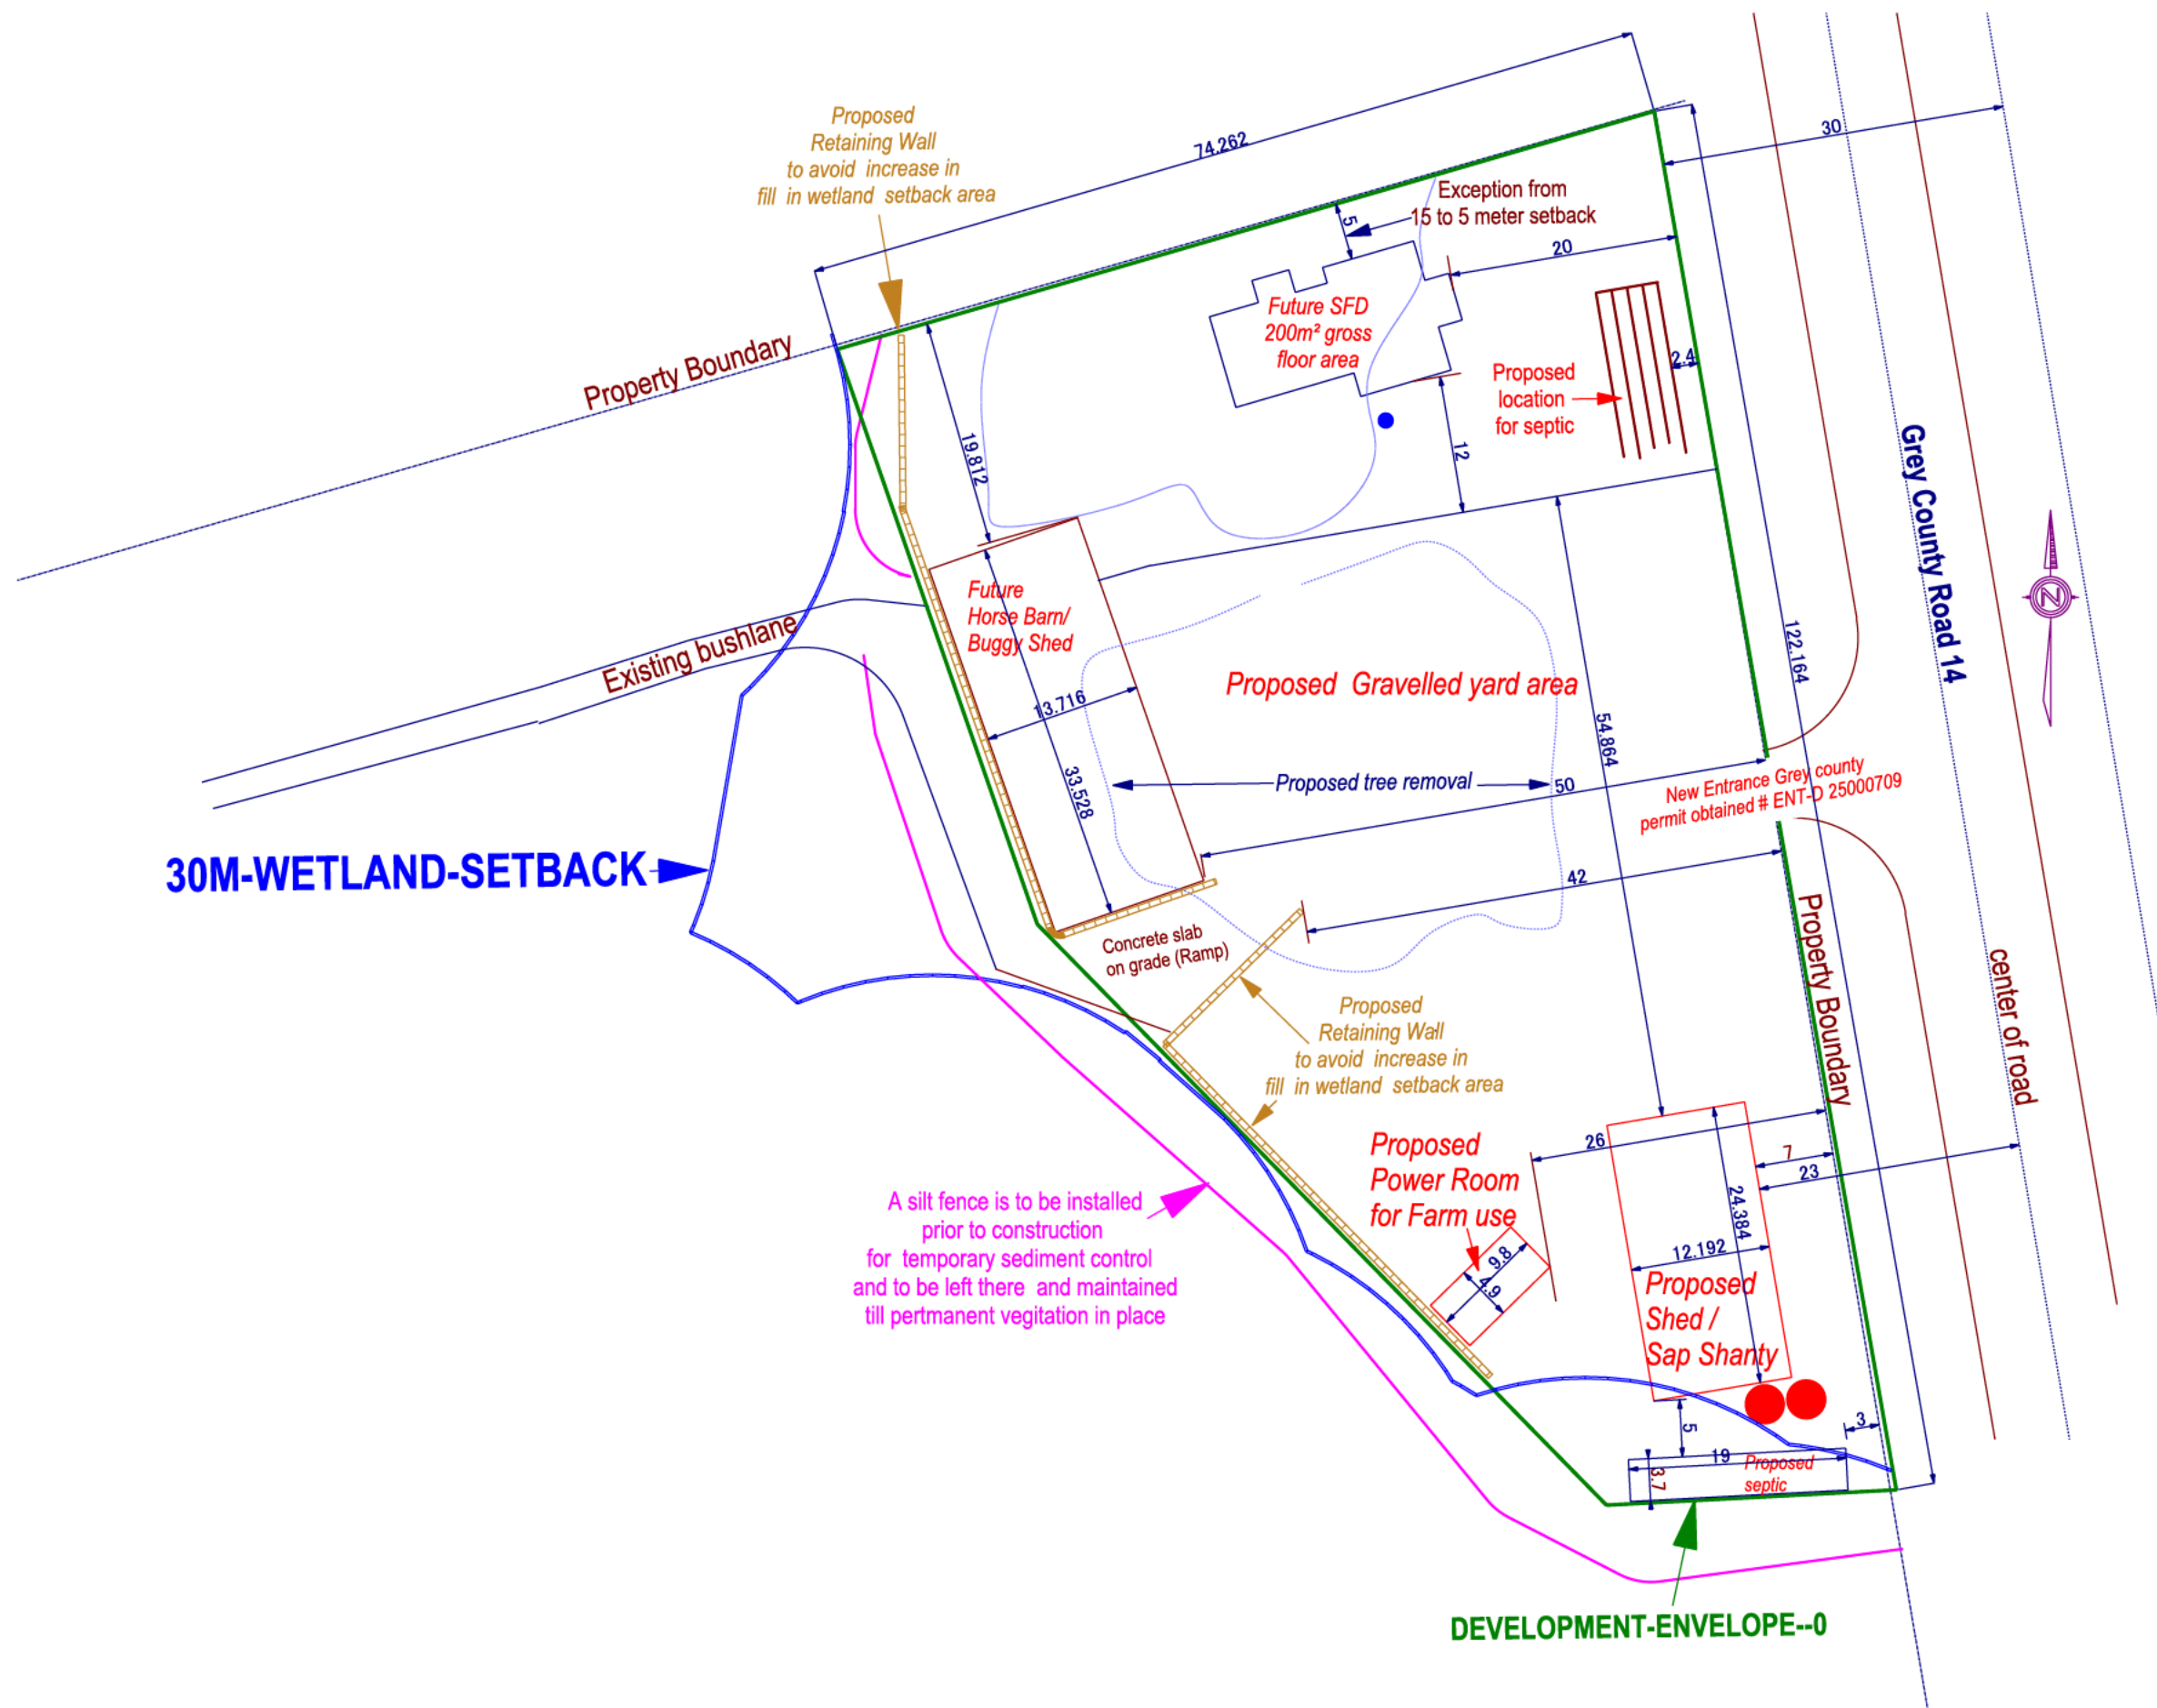

< Proposed Project >	
Building Site	
< Drawing Title >	
Site Plan	
< Property Owner >	
1000330592 Ontario Inc.	
Owner/phone ;	
< Project Address >	
112754 Grey Road 14 Hopeville Ont.	
Proton Conc.16 PT Lots 11&12	
< Drawing Scale >	Roll No.420709000305506
1:600	
Drawn By E.M.S	Page: 1 of 3
Drawing Date September 17, 2025	