


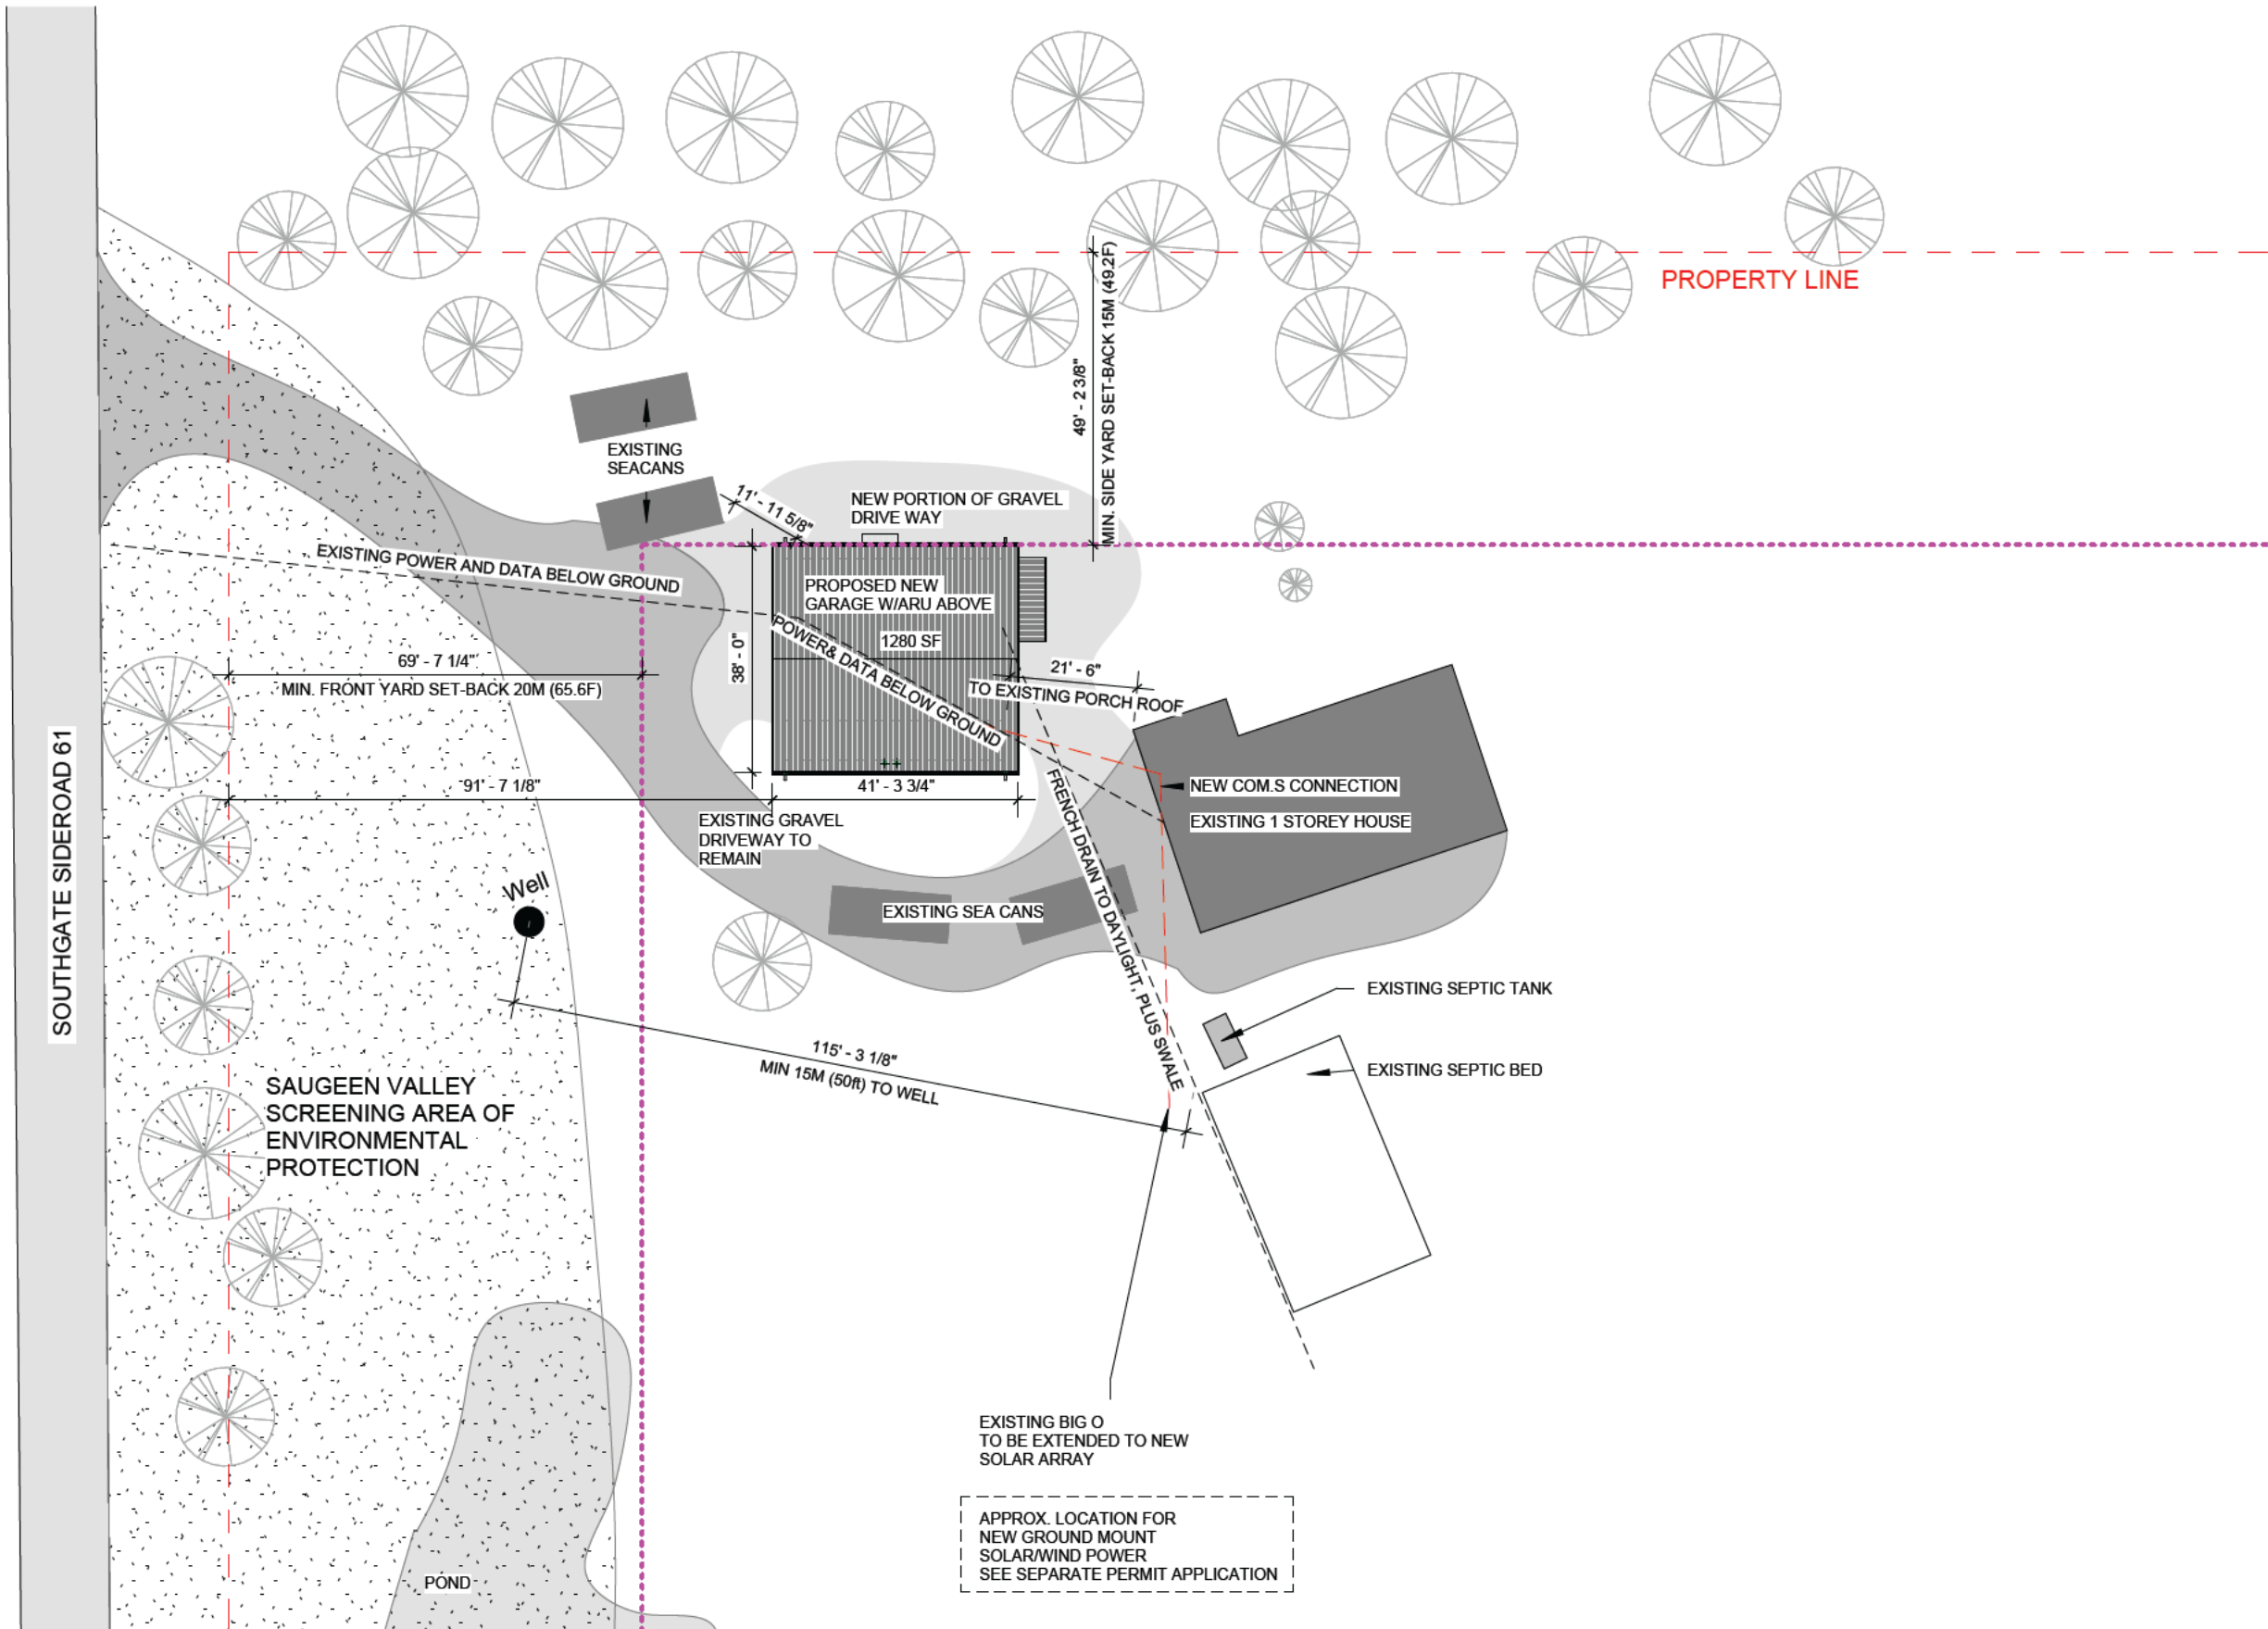

ALL DIMENSIONS AND INFORMATION SHOWN ON THESE DRAWINGS MUST BE CHECKED AND VERIFIED ON SITE PRIOR TO CONSTRUCTION AND FABRICATION OF ITS COMPONENTS.

ANY DISCREPANCIES ARE TO BE REPORTED TO THE DESIGNER IMMEDIATELY.

DO NOT SCALE DRAWINGS.

Issued	Date
ISSUED FOR PERMIT APPLICATION	2026 06 26

Revision List		
No.	Description	Date

SOUTHGATE SR 61 ADU

Marlene Ziobrowski

612393 Southgate Sdrd 61
Holstein, ON N0G 2AO

A002

SITE PLAN - PROPOSED



Drawn by	M.MARTIN
Checked by	M.SCOTT
Scale	1" = 30'-0"