

Figure 1: Subject Lands

 Subject Property




243716 Southgate Road 24  
Township of Southgate

**RD** RON DAVIDSON  
LAND USE PLANNING CONSULTANT INC  
OWEN SOUND, ONTARIO

Figure 2: Site Plan

 Area Subject to Rezoning

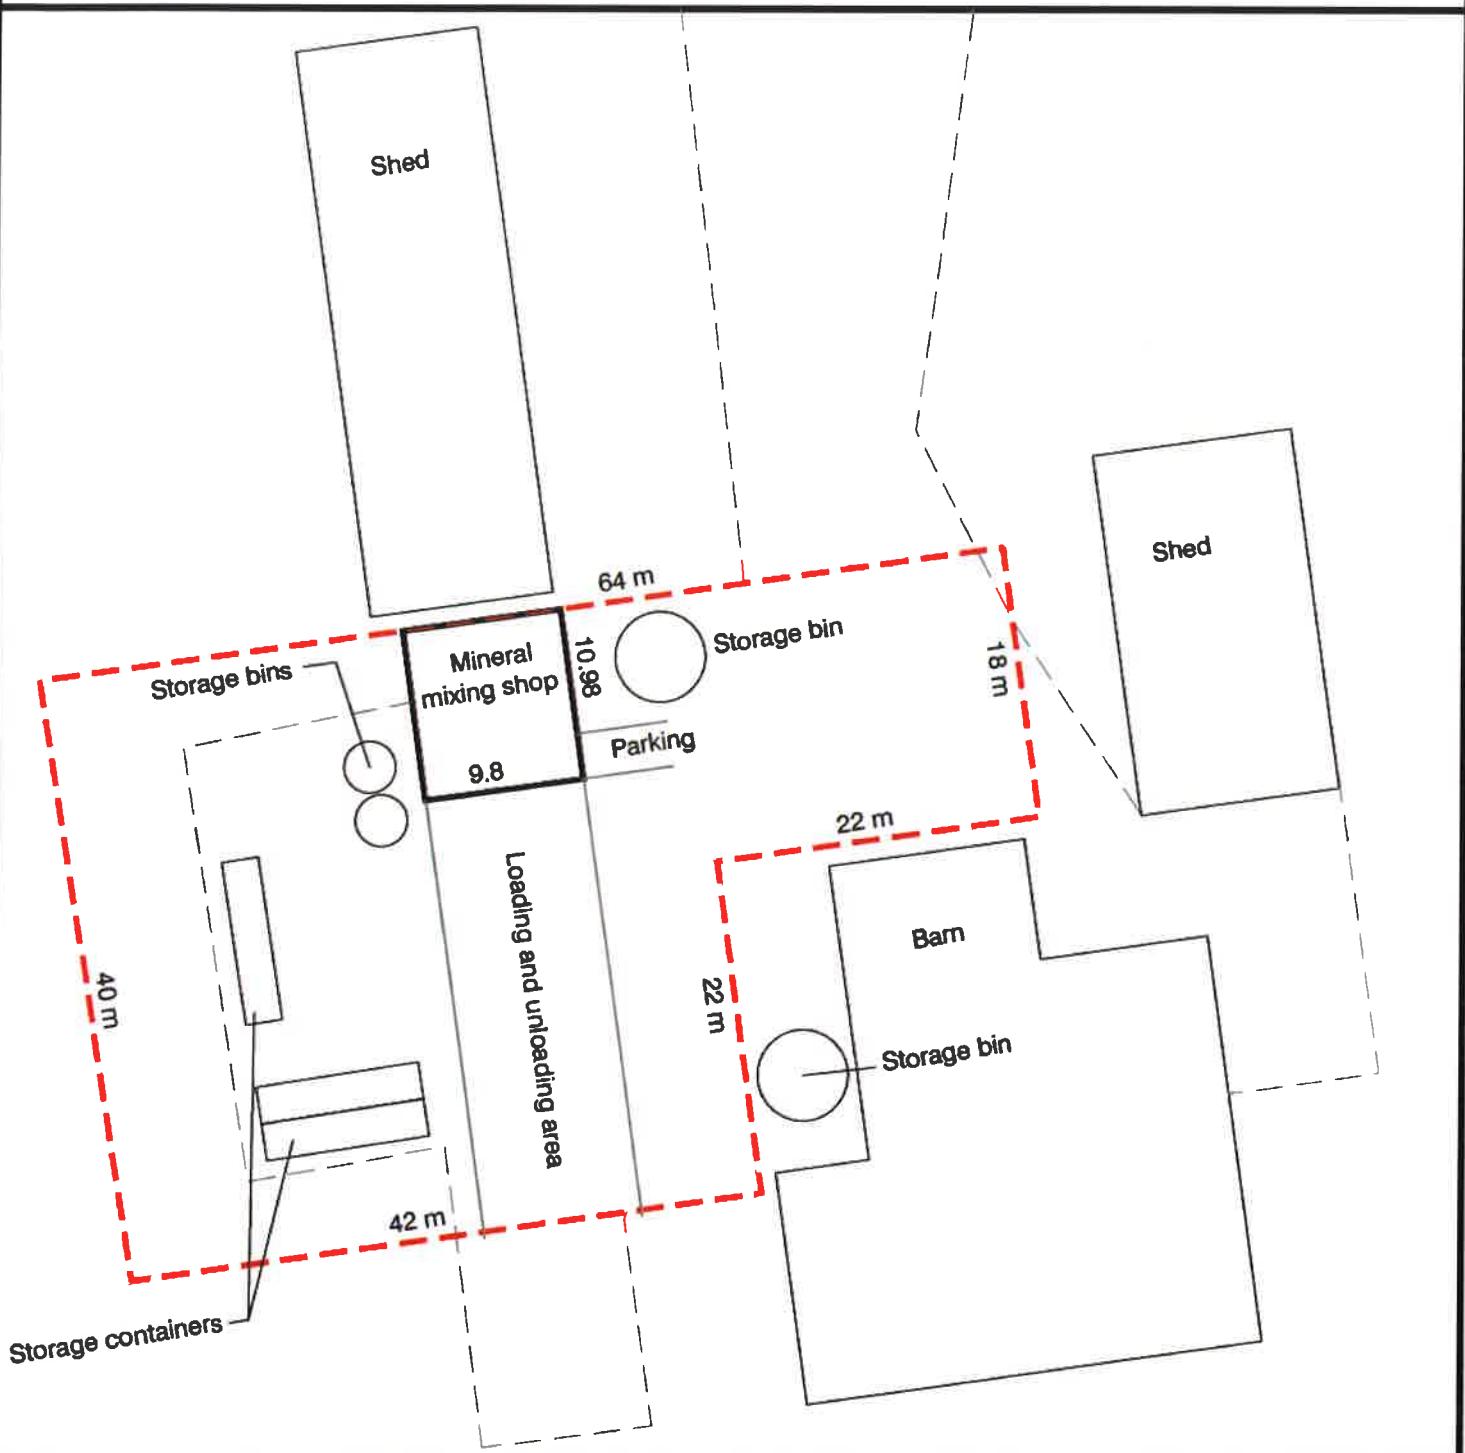

243716 Southgate Road 24  
Township of Southgate


**RD** RON DAVIDSON  
LAND USE PLANNING CONSULTANT INC  
OWEN SOUND, ONTARIO  
SCALE 1:500

Figure 3: Township of Southgate Zoning By-law Schedule A



Subject Lands

Area to be Rezoned

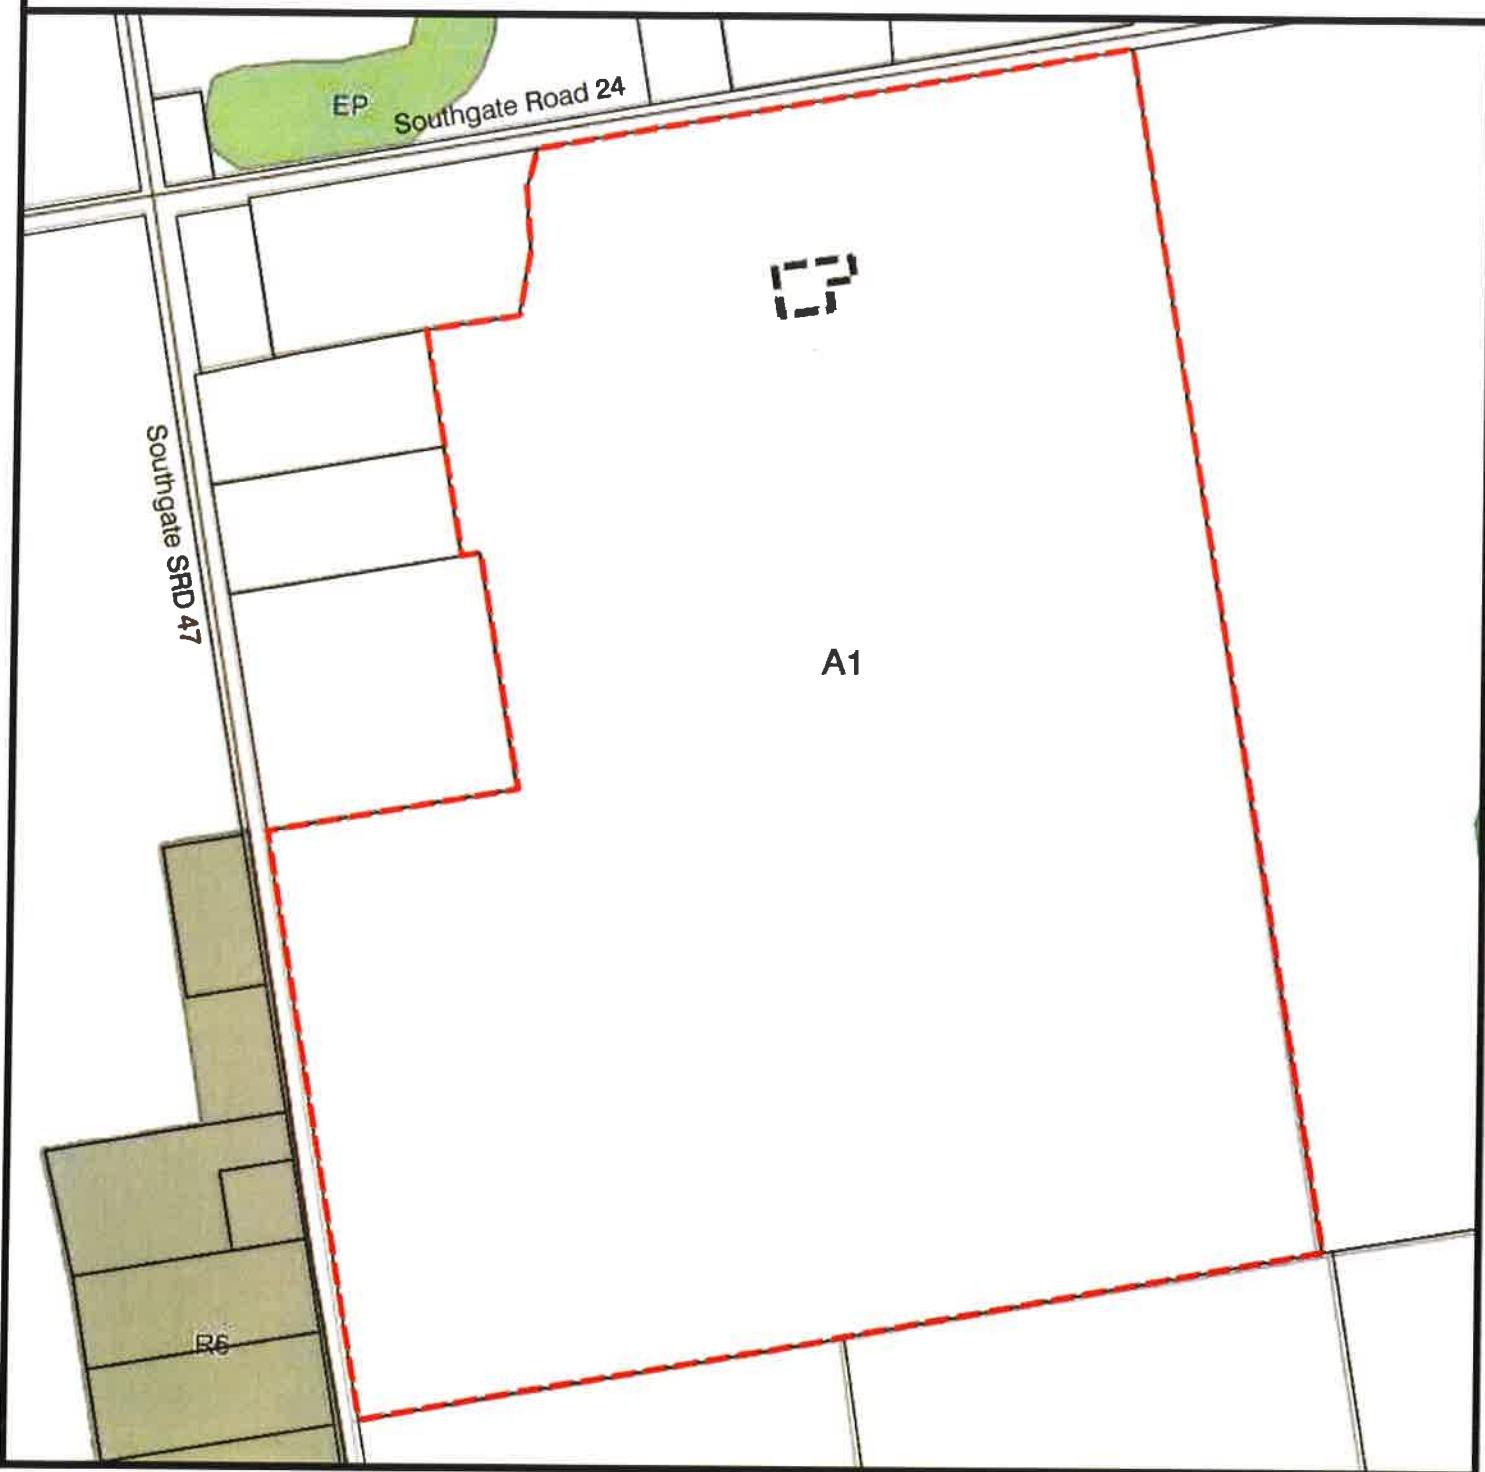

243716 Southgate Road 24  
Township of Southgate


**RD** RON DAVIDSON  
LAND USE PLANNING CONSULTANT INC  
OWEN SOUND, ONTARIO  
SCALE 1:6250

Figure 4: Proposed Rezoning



Subject Lands

Lands to be zoned A1-x

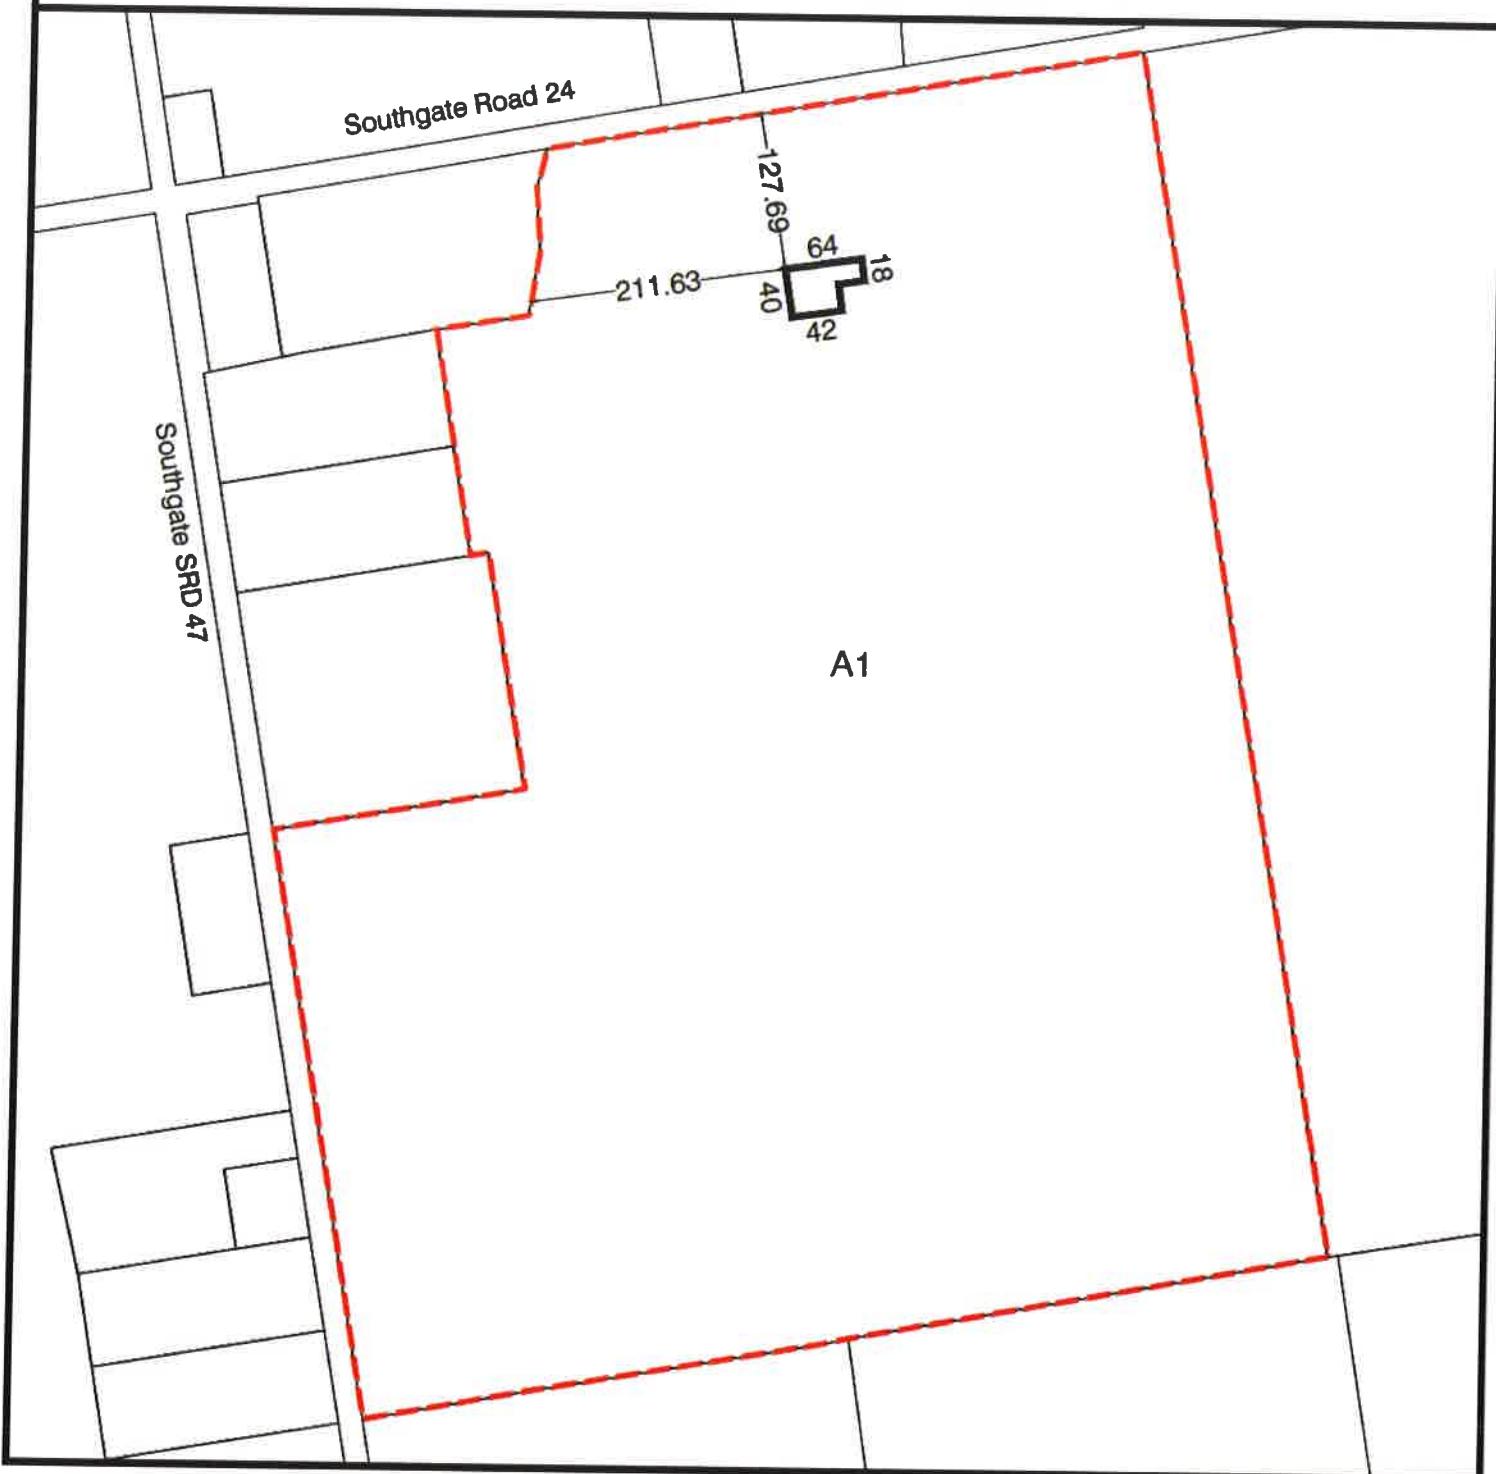

243716 Southgate Road 24  
Township of Southgate

**RD** RON DAVIDSON  
LAND USE PLANNING CONSULTANT INC  
OWEN SOUND, ONTARIO  
SCALE 1:6250

Figure 5: Grey County Official Plan Schedule A




Subject Lands

Agricultural

Area to be Rezoned

Hazard Lands

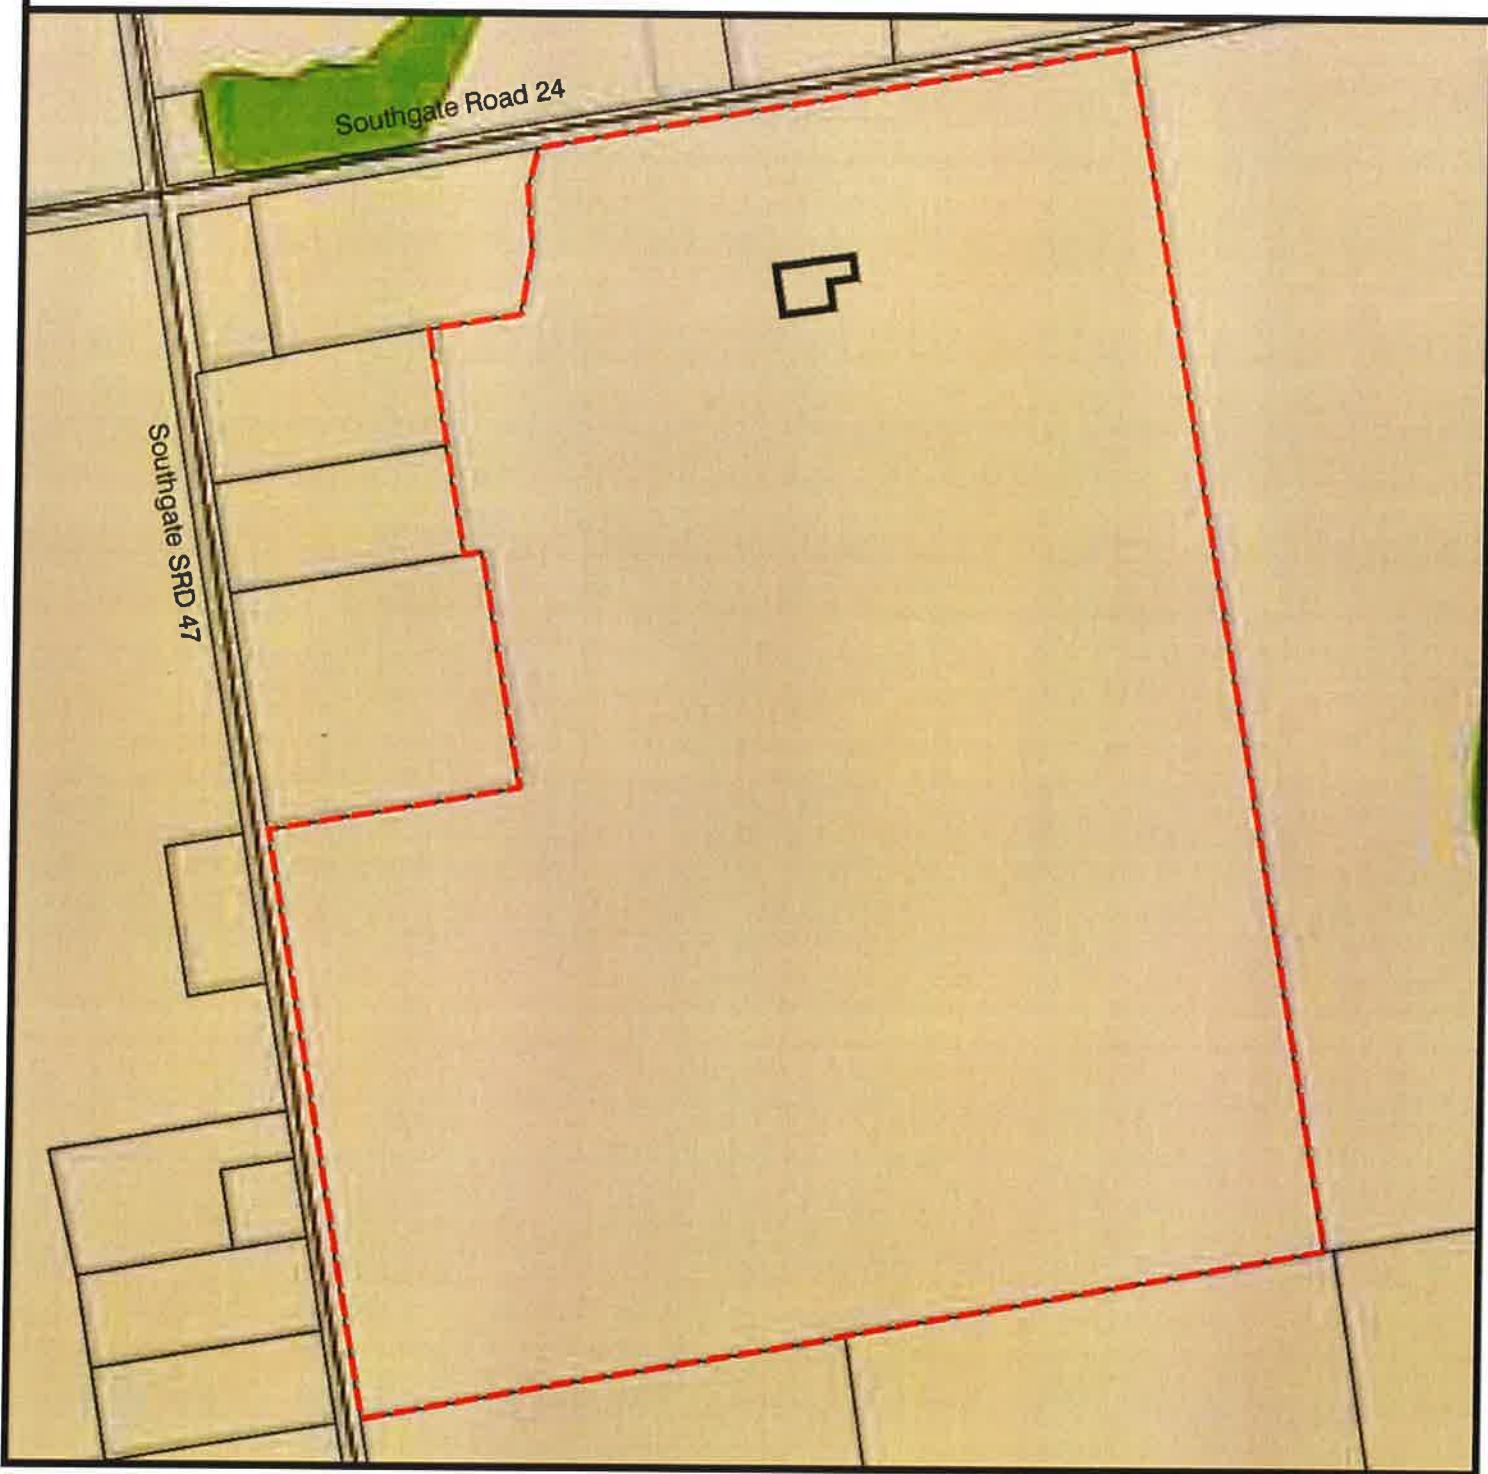

243716 Southgate Road 24  
Township of Southgate

**RD** RON DAVIDSON  
LAND USE PLANNING CONSULTANT INC  
OWEN SOUND, ONTARIO

SCALE 1:6250

Figure 6: Township of Southgate Official Plan Schedule A




 Subject Lands

 Area to be Rezoned

 Agricultural

 Hazard

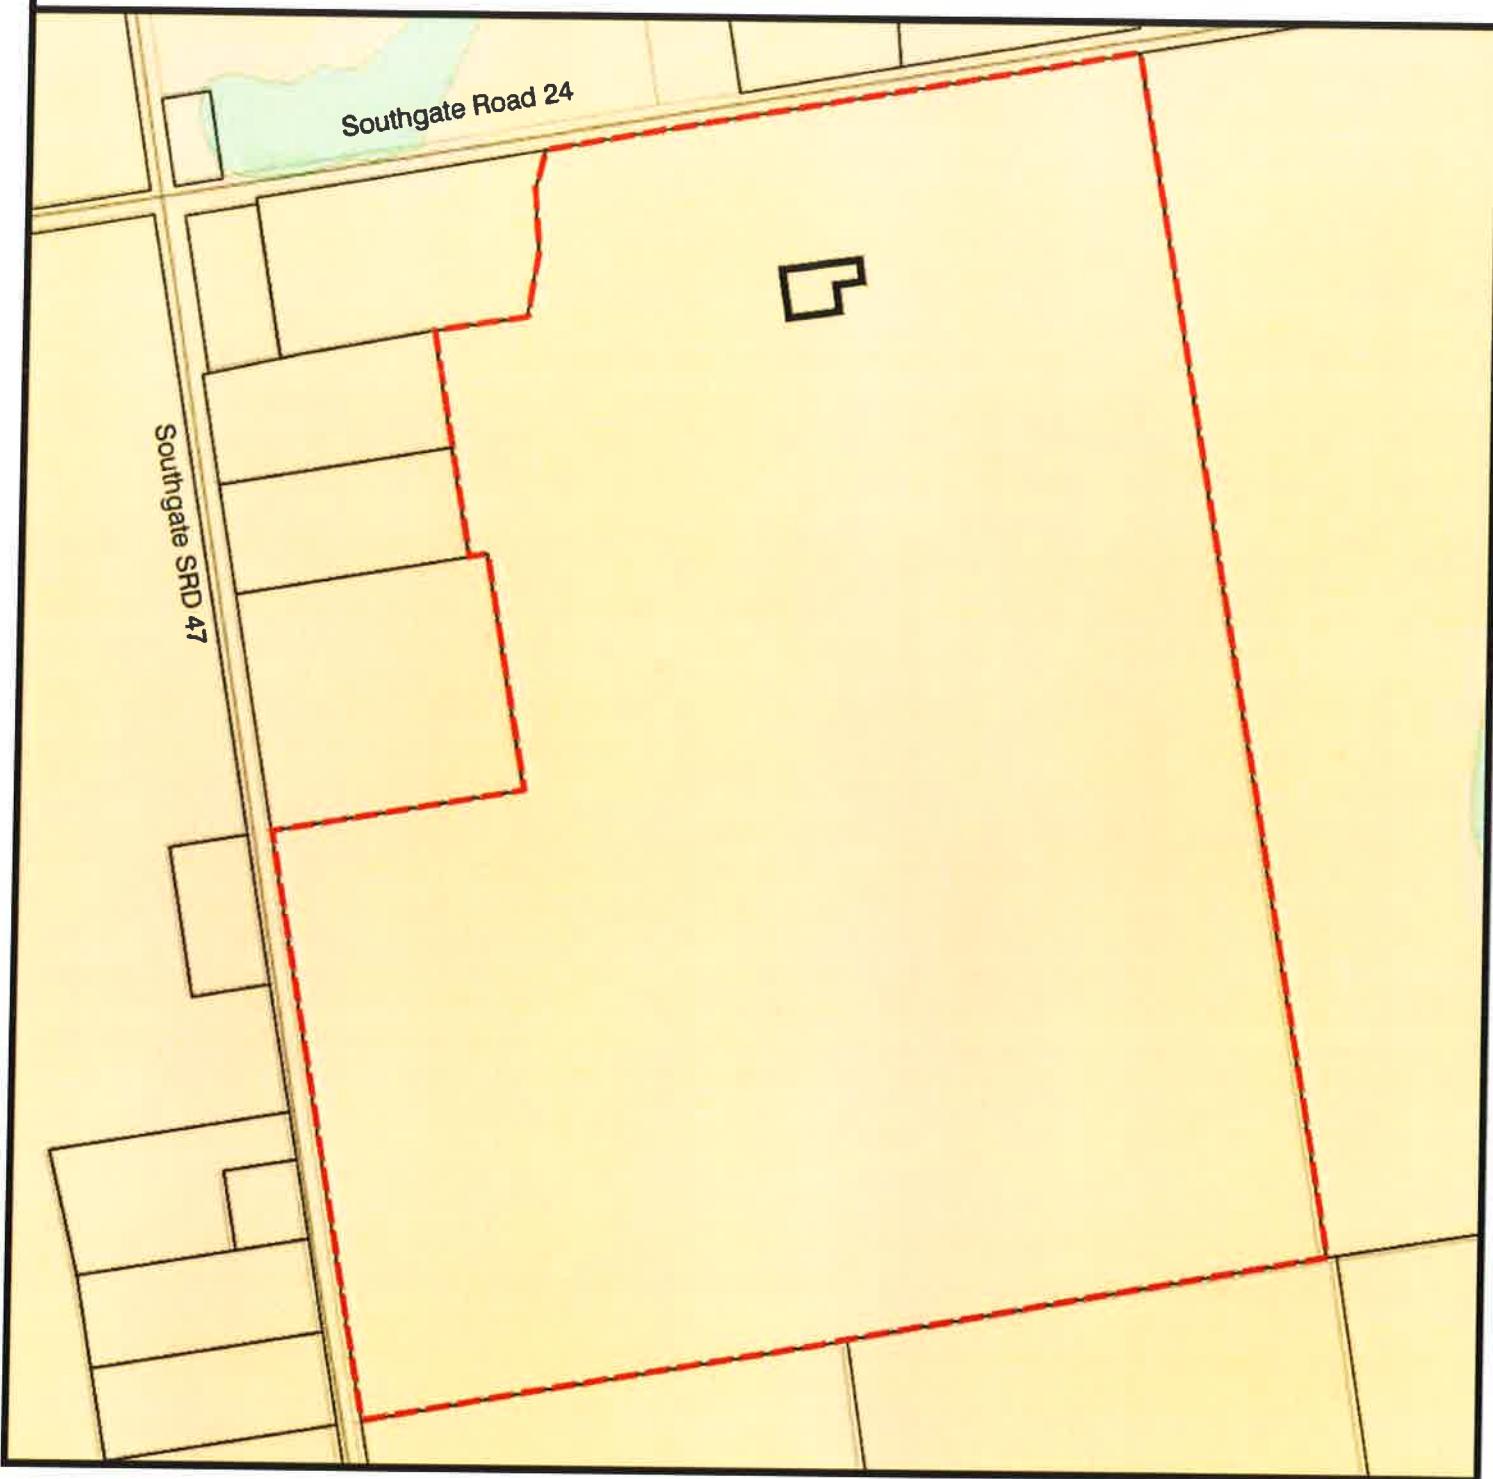

243716 Southgate Road 24

Township of Southgate

**RD** RON DAVIDSON  
LAND USE PLANNING CONSULTANT INC  
OWEN SOUND ONTARIO

SCALE 1:6250