


Project North

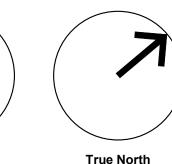

GENERAL NOTES

- Do not scale drawings. Written dimensions shall have precedence over scaled dimensions.
- 2. All work shall comply with the 2012 Ontario Building Code and amendments.
- Contractors must check and verify all dimensions and specifications and report any discrepancies to the architect before proceeding with the work.
- 4. All contractors and sub-contractors shall have a set of approved construction documents on site at all times.
- 5. All documents remain the property of the architect.

 Unauthorized transfer of the architect.
- Unauthorized use, modification, and/or reproduction of these documents is prohibited without written permission. The contract documents were prepared by the consultant for the account of the owner.
- 6. The material contained herein reflects the consultants best judgement in light of the information available to him at the time of preparation. Any use which a third party makes of the contract documents, or any reliance on/or decisions to be made based on them are the responsibility of such third parties.
- The consultant accepts no responsibility for damages, if any, suffered by any third party as a result of decisions made or actions based on the contract documents.





BWDSB HIGHPOINT COMMUNITY SCHOOL



2025-03-28 2:40:09 PM

Drawing Name:

SITE DEMO PLAN



SSOCIATE As indicated

Status: ISSUED FOR SPA

Revision No.:

TCHISON NCE

Drawing No.:

As indicated


Status: ISSUED FOR SPA

Revision No.:

T2

Drawing No.:

A1 0

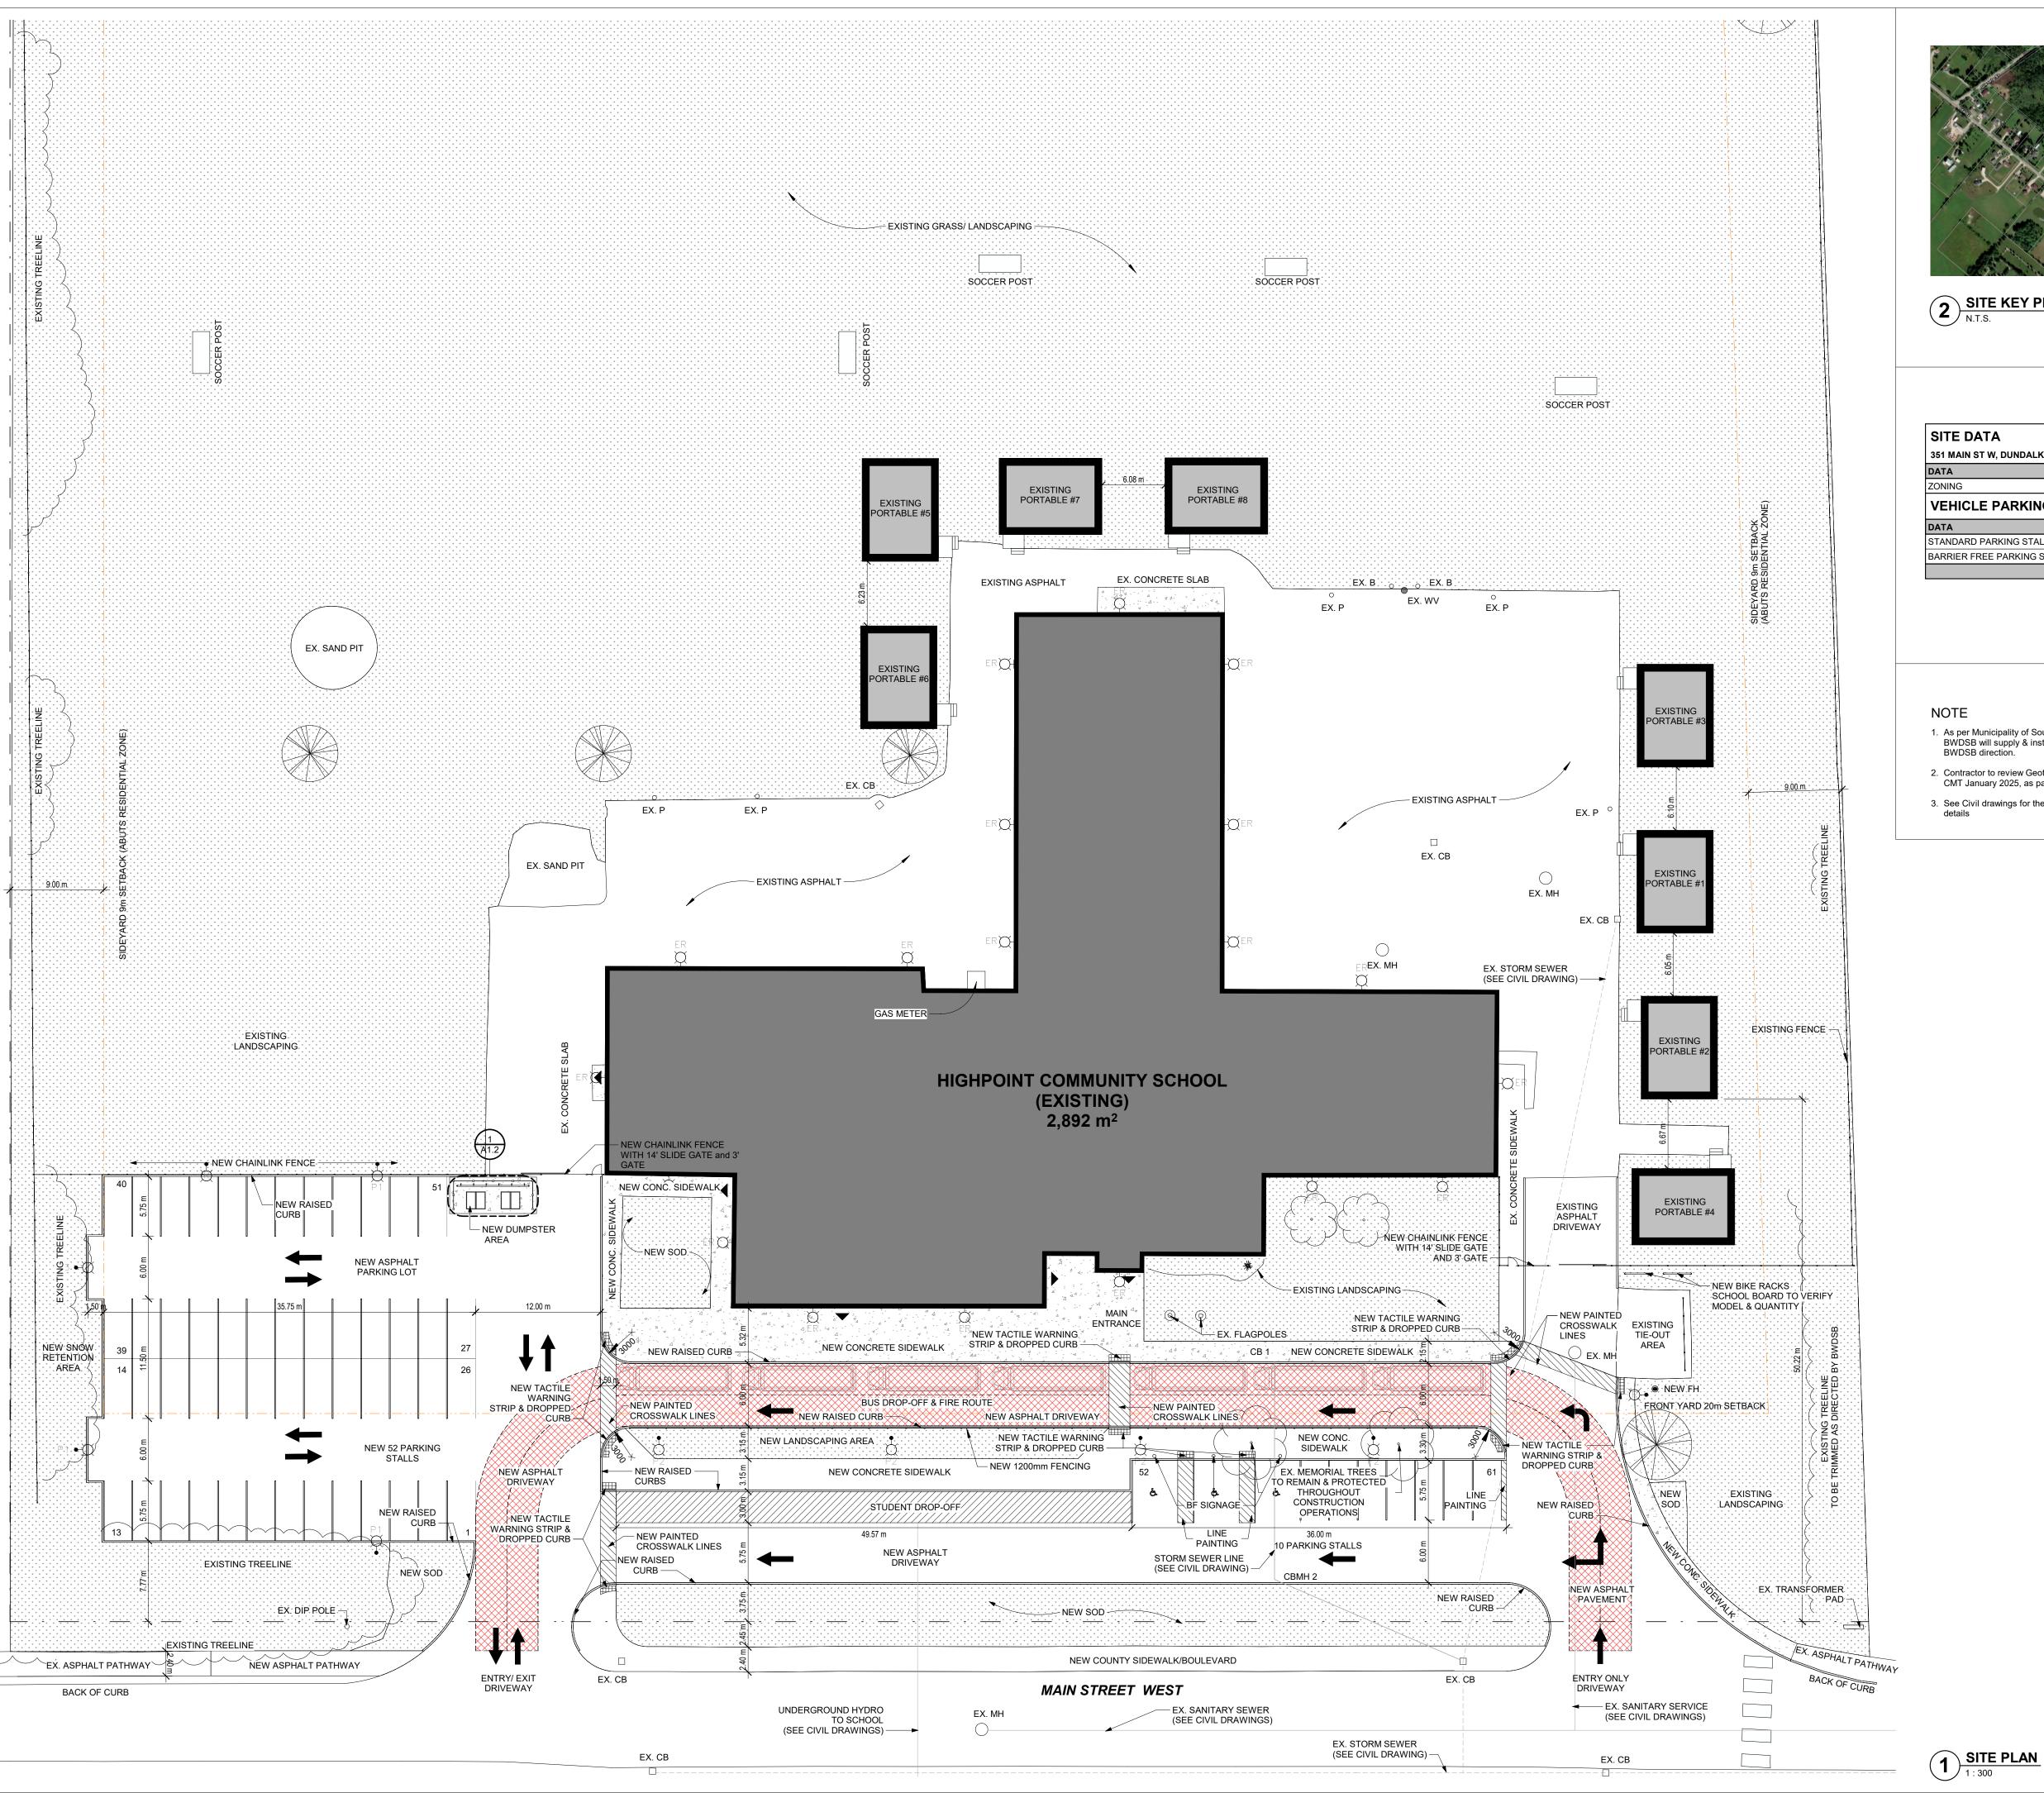







SITE DATA		
351 MAIN ST W, DUNDALK, ONTARI	0	
DATA		
ZONING	ZONING - I	
VEHICLE PARKING DAT	A	
DATA	EXISTING	PROPOSED
STANDARD PARKING STALLS	41	58
BARRIER FREE PARKING STALLS	1	3
	TOTAL	61

- 1. As per Municipality of Southgate requirement, for each existing trees removed, BWDSB will supply & install two new trees. Size, type and placement to be at BWDSB direction.
- 2. Contractor to review Geotechnical & Chemical analysis reports, as prepared by CMT January 2025, as part of this tender.
- 3. See Civil drawings for the approximate locations of water, sewer and sanitary

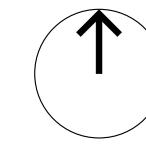

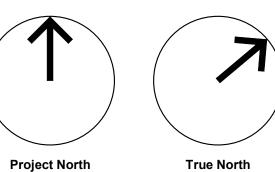

GENERAL NOTES

1. Do not scale drawings. Written dimensions shall have precedence over scaled dimensions.

before proceeding with the work.

- 2. All work shall comply with the 2012 Ontario Building Code and amendments.
- 3. Contractors must check and verify all dimensions and specifications and report any discrepancies to the architect
- 4. All contractors and sub-contractors shall have a set of approved construction documents on site at all times.
- 5. All documents remain the property of the architect.
- Unauthorized use, modification, and/or reproduction of these documents is prohibited without written permission. The contract documents were prepared by the consultant for the account of the owner.
- 6. The material contained herein reflects the consultants best judgement in light of the information available to him at the time of preparation. Any use which a third party makes of the contract documents, or any reliance on/or decisions to be made based on them are the responsibility of such third parties.
- 7. The consultant accepts no responsibility for damages, if any, suffered by any third party as a result of decisions made or actions based on the contract documents.

LEGEND

FH - FIRE HYDRANT

- B BOLLARD
- P POST/POLE FP - NEW FLAGPOLE
- SN SIGNAGE
- HP HYDRO POLE
- ENTRY DOOR POINT
- CB CATCH BASIN MB - MAIL BOX
- MH MAINTENANCE HOLE
- HH HAND HOLE
- WV WATER VALVE ALL DIMENSIONS ARE IN METERS

2 2025-03-28 ISSUED FOR SPA 1 2025-03-19 ISSUED FOR DISCUSSION

Revision

No. Date



BWDSB HIGHPOINT COMMUNITY SCHOOL



KITCHENER Plot Date / Time:

2025-03-28 2:40:11 PM

Drawing Name:

SITE PLAN



Drawing Scale: As indicated ISSUED FOR