


SEVERED PARCEL

RETAINED PARCEL

EXISTING WOODED AREA

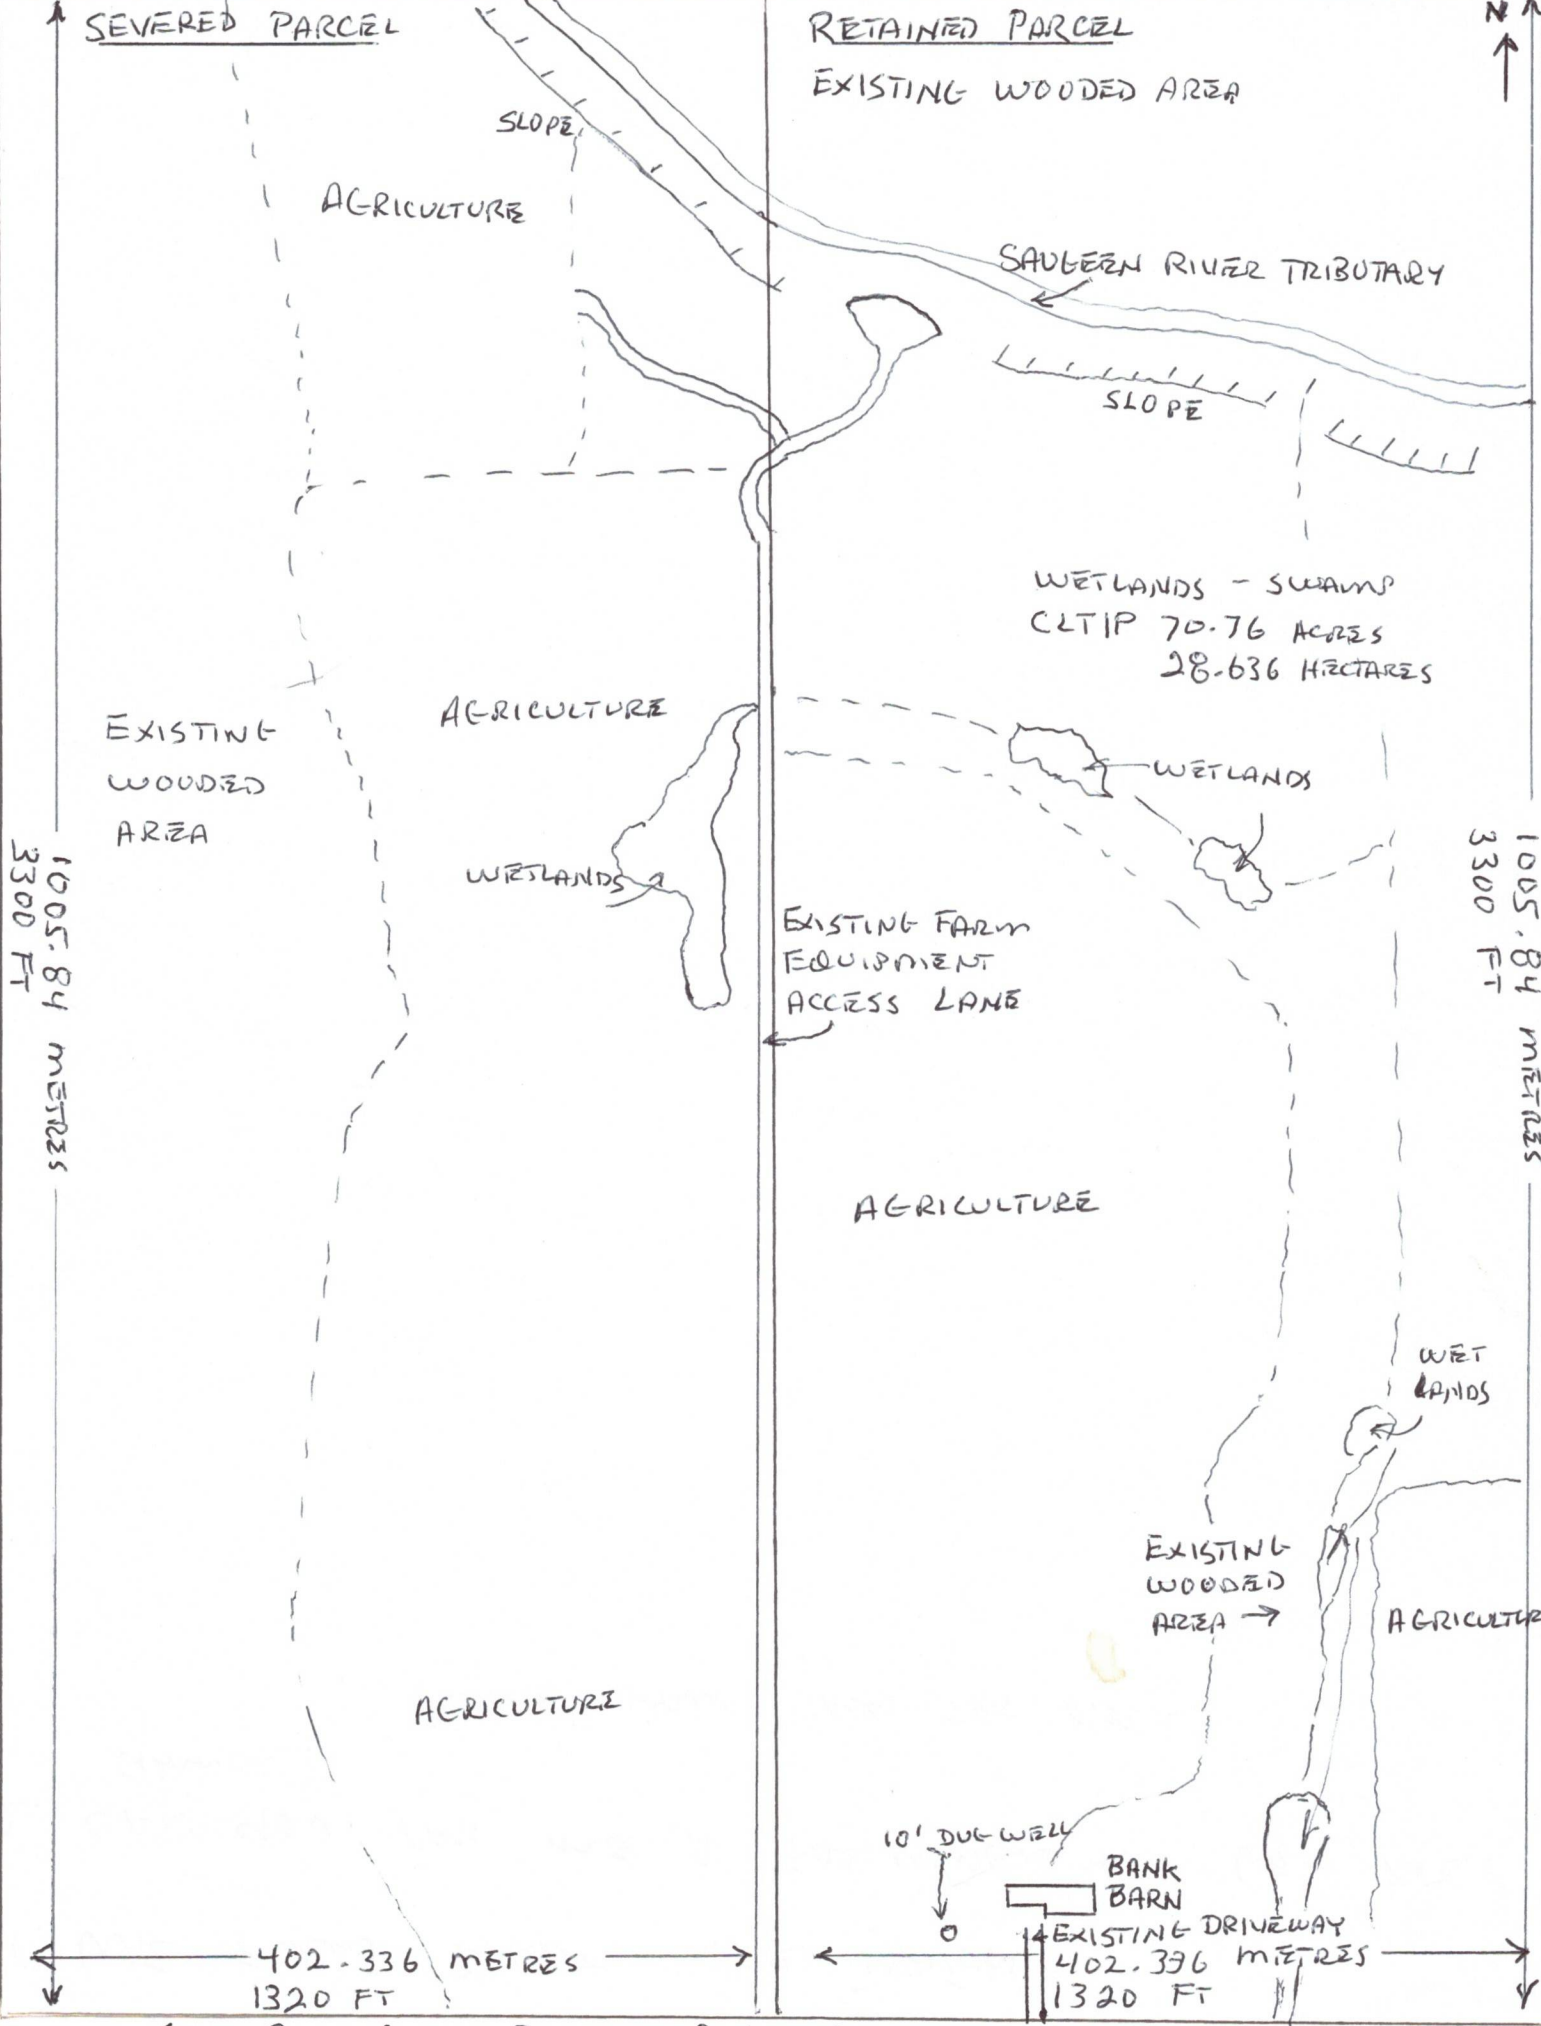

1005.84 METERS
3300 FT

1005.84 METERS
3300 FT

402.336 METERS
1320 FT

402.336 METERS
1320 FT

