


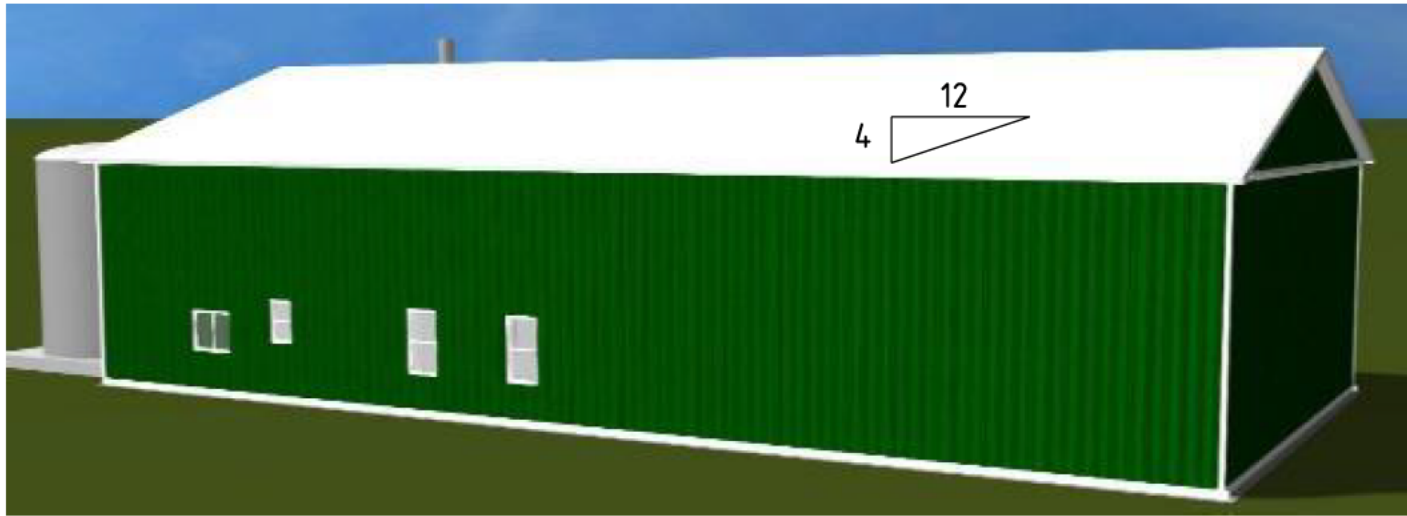

Northeast Elevation



Power Room Northeast



Southwest Elevation

< Proposed Project >	
Building Site	
< Drawing Title >	
Elevations.	
< Property Owner >	
1000330592 Ontario Inc.	
Owner/phone ;	
< Project Address >	
112754 Grey Road 14	
Hopeville Ont.	
Proton Conc.16 PT Lots 11&12	
< Drawing Scale >	Roll No.420709000305506
1:100	
Drawn By E.M.S	Page: 3 of 3
Drawing Date	August 25, 2025