


< Proposed Project >	
Severance	
< Drawing Title >	
Overview	
< Property Owner >	
Grey 23 Inc.	
Owner/phone ;	
< Project Address >	
552839 Grey Rd 23 Dromore Ont.	
Egremont CON 20&21 PT LOT 16	
< Drawing Scale >	Roll No.420706000209100
1:6388	
Drawn By E.M.S	Revision#
Drawing Date	April 14, 2026



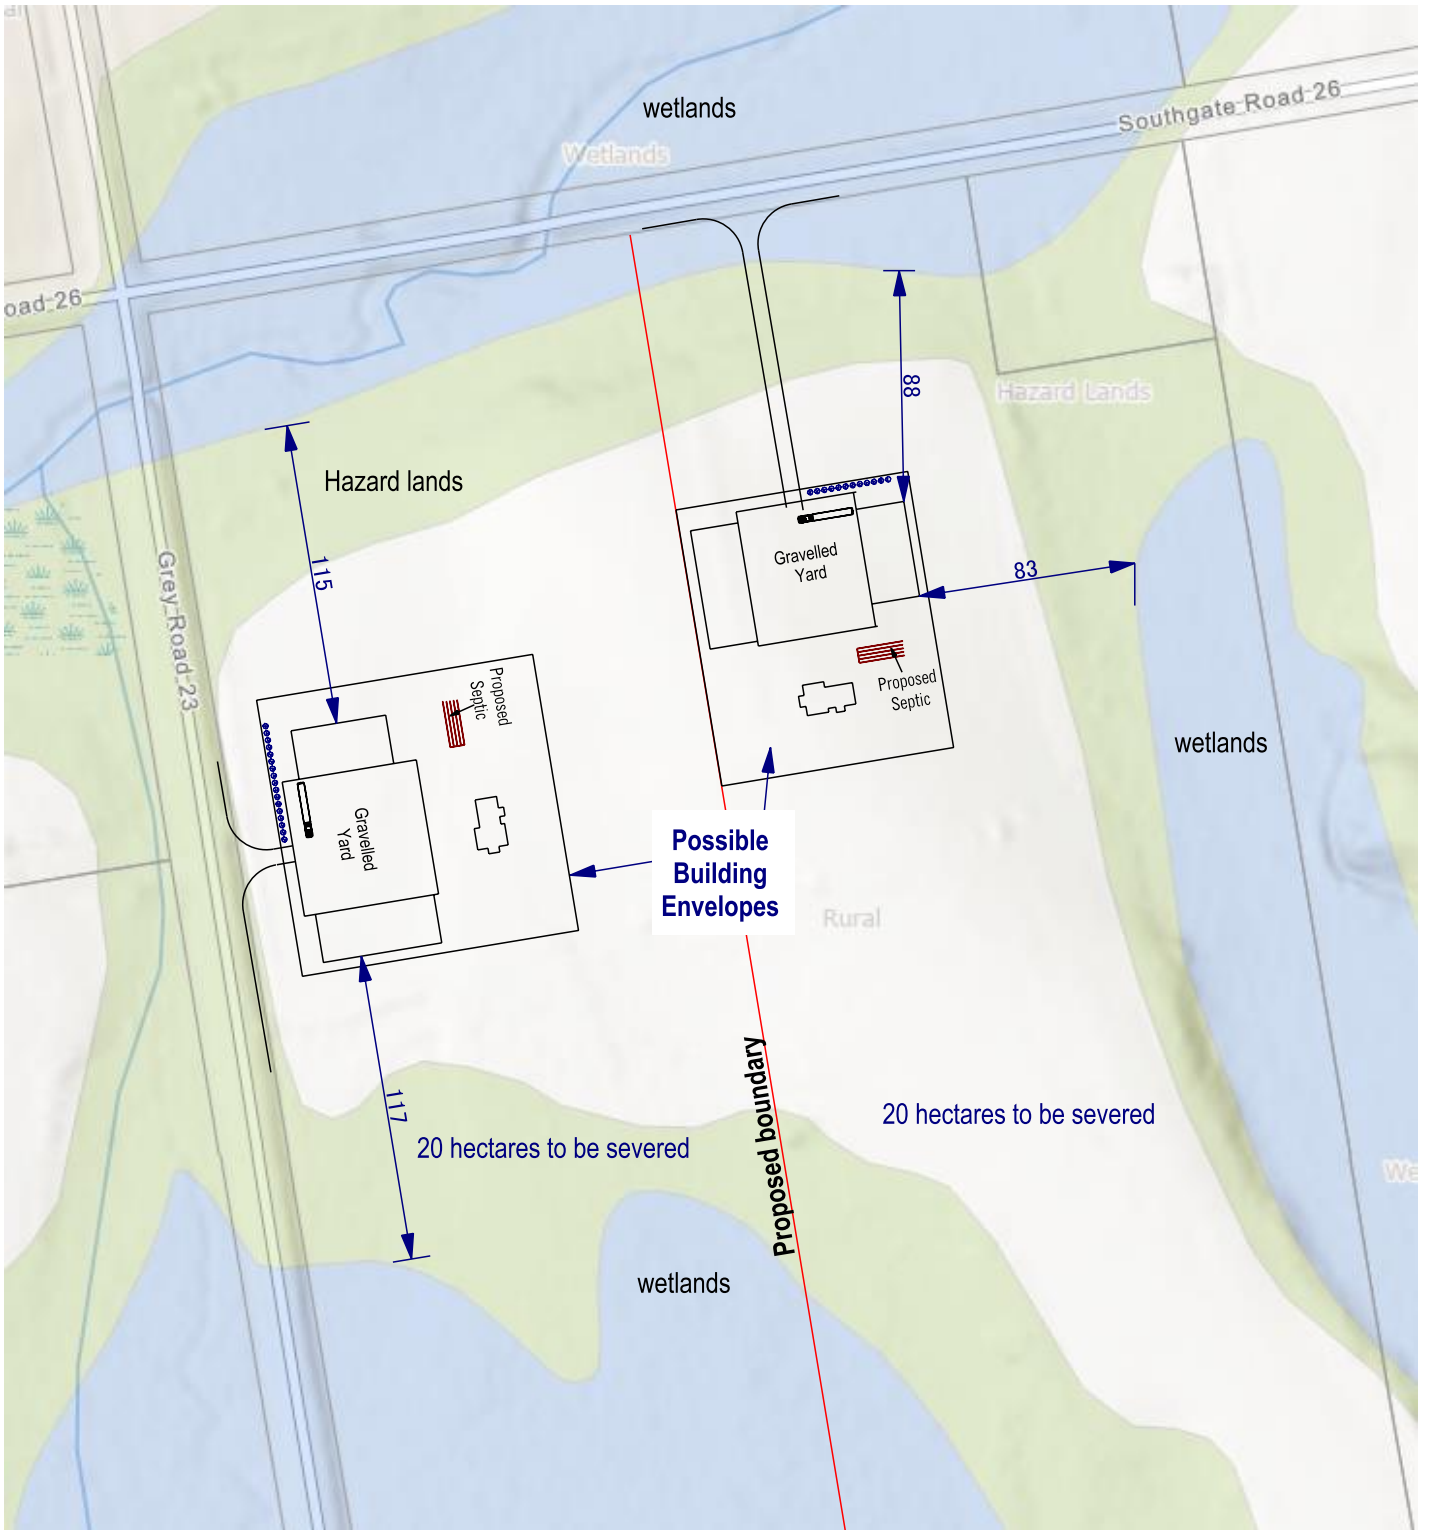

< Proposed Project >	
Severance	
< Drawing Title > Building Envelopes	
< Property Owner > Grey 23 Inc.	
Owner/phone ;	
< Project Address > 552839 Grey Rd 23 Dromore Ont.	
Egremont CON 20&21 PT LOT 16	
< Drawing Scale > 1:2881	Roll No.420706000209100
Drawn By E.M.S	Revision#
Drawing Date	April 14, 2026