
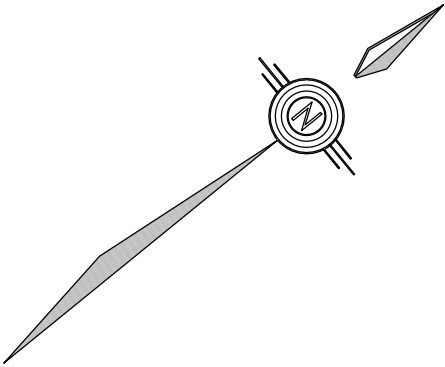


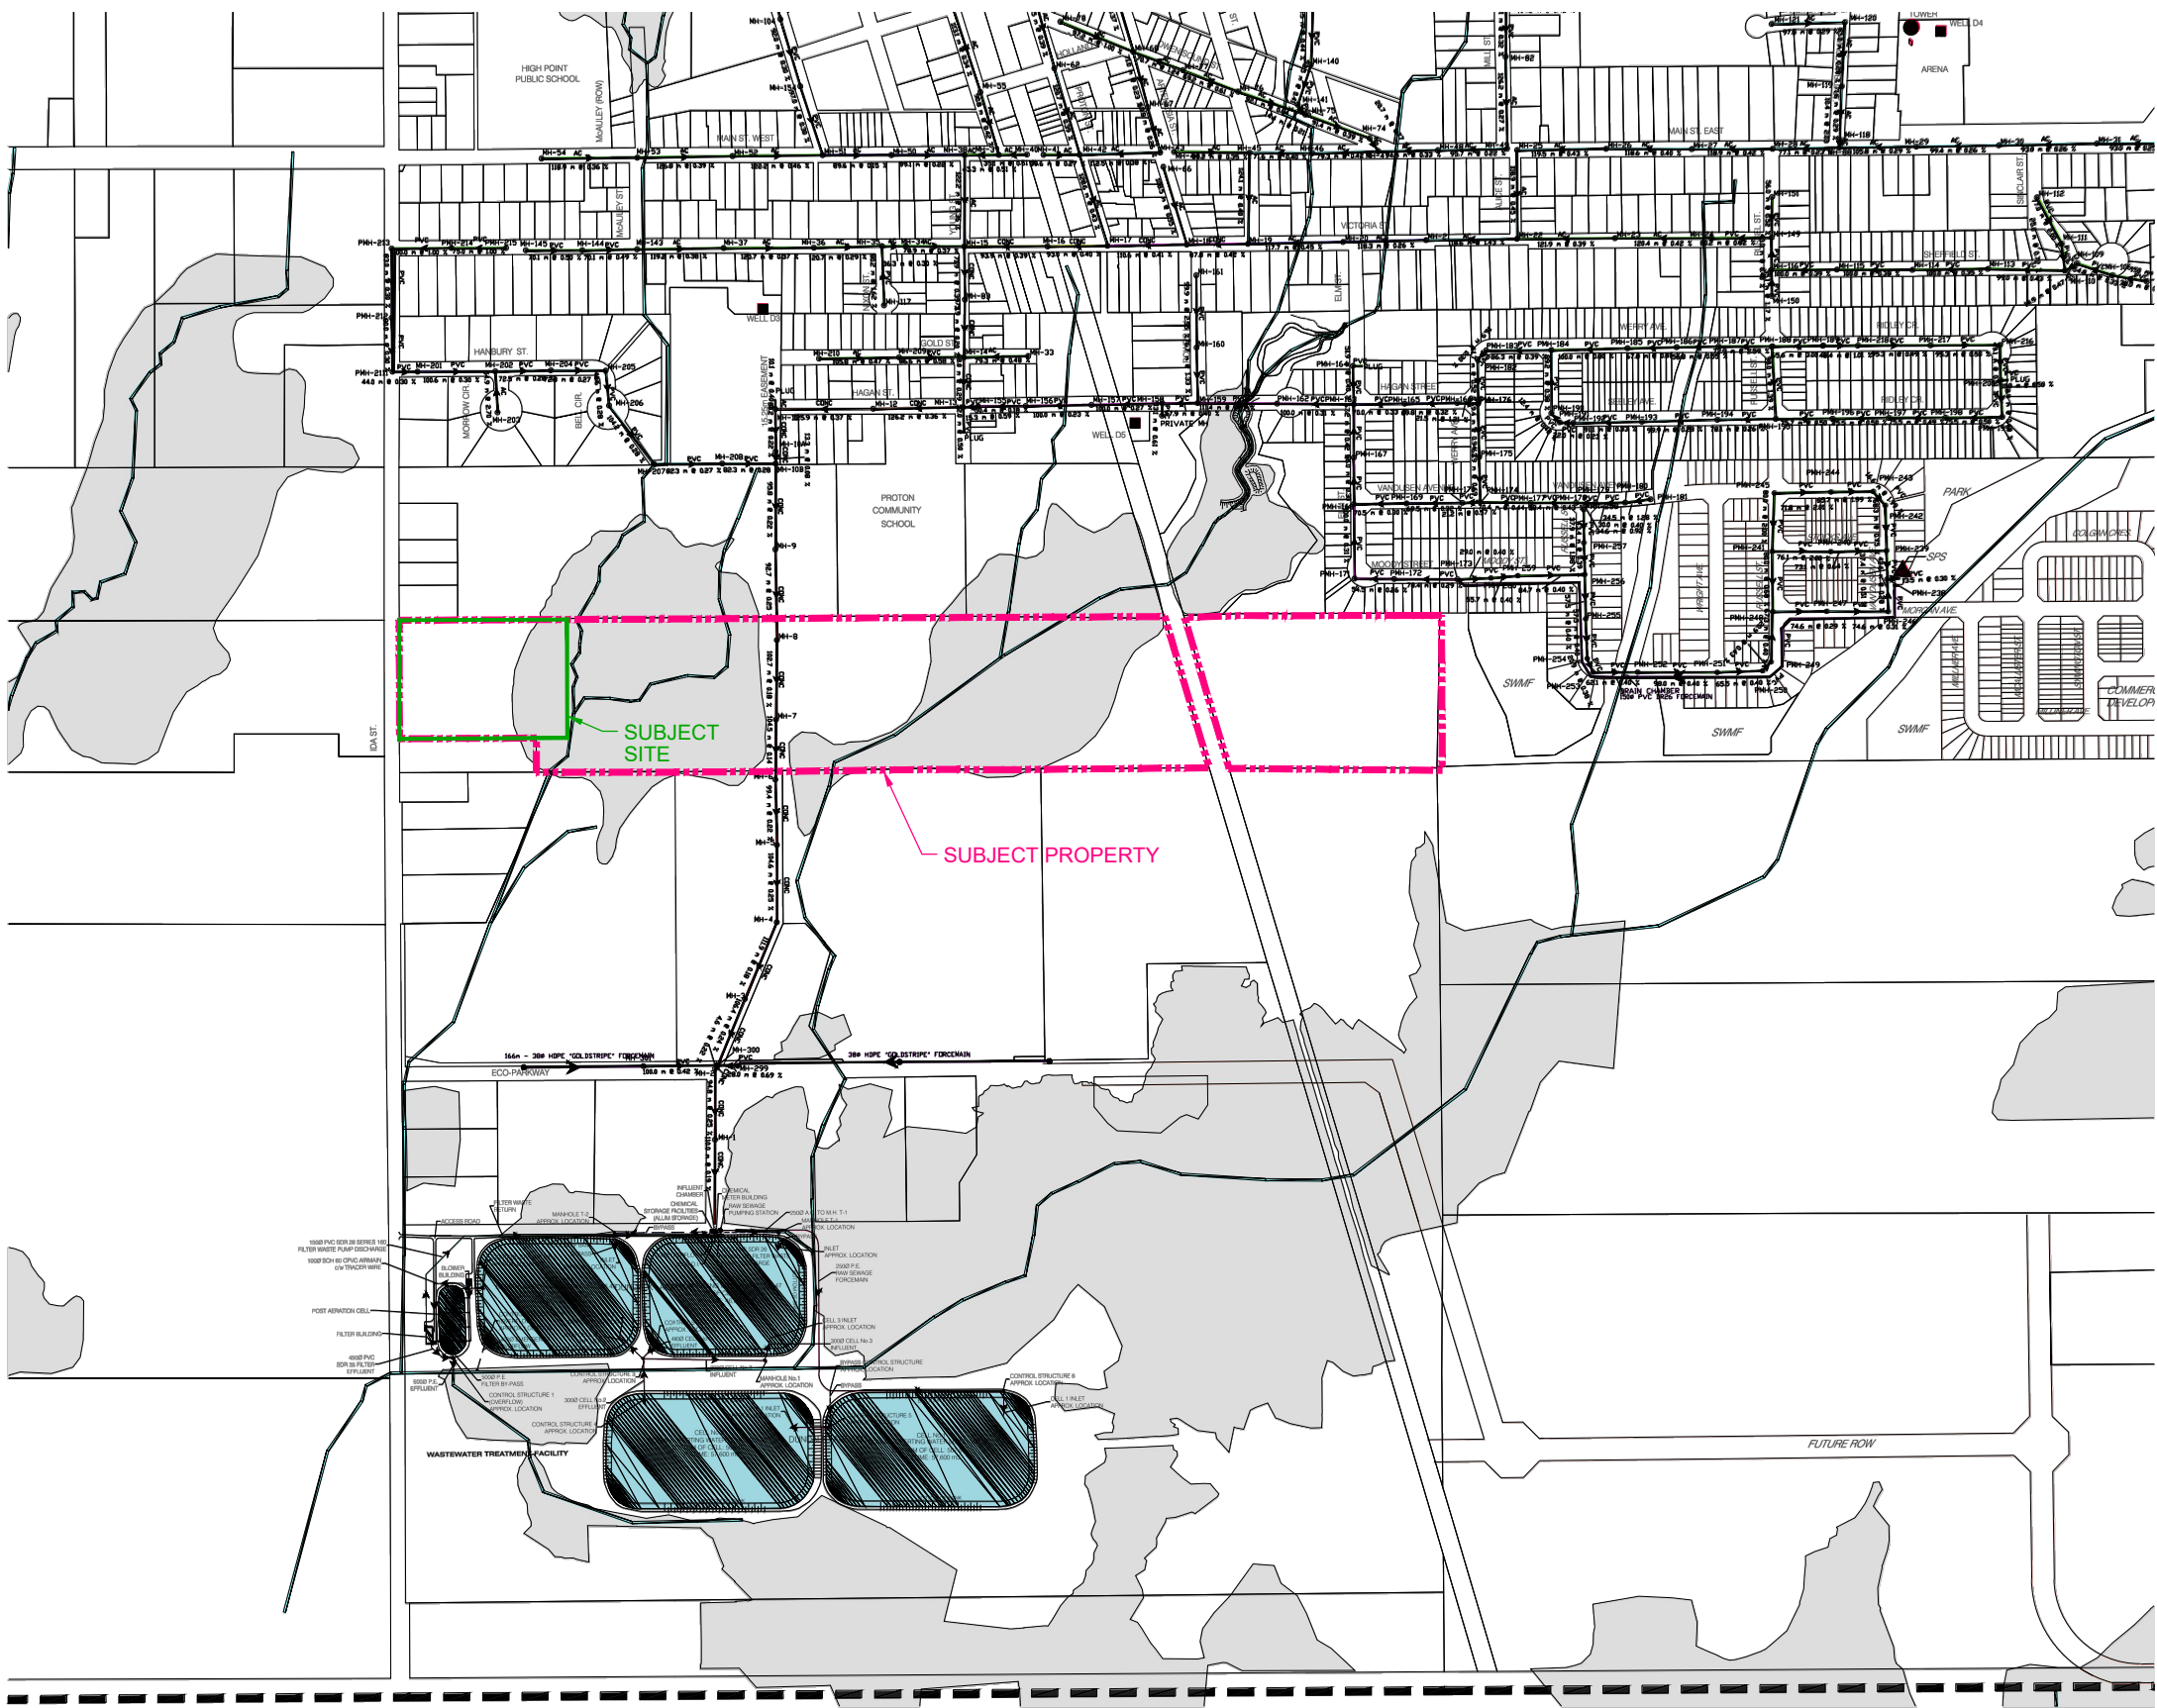

LEGEND:

- PROPERTY**
- TOWNSHIP OF SOUTHGATE BOUNDARY
 - EXISTING PROPERTY LINE
 - PROPOSED DEVELOPMENT PARCELS
 - WATERCOURSES
 - WETLAND (GRCA)
- MANHOLES**
- SANITARY MANHOLE
 - MH-159 MUNICIPALLY OWNED MANHOLE NUMBER
 - PMH-200 MANHOLE NOT YET ADOPTED BY MUNICIPALITY

- SEWER SIZE (N/A TO WWTF)**
- 200mm Ø
 - 250mm Ø
 - 300mm Ø
 - 375mm Ø
 - 450mm Ø
 - 525mm Ø
 - 600mm Ø
- SANITARY PUMPING STATION**

- PIPE MATERIAL**
- AC ASBESTOS CEMENT
 - CONC CONCRETE
 - PVC POLYVINYL CHLORIDE
- PIPE MATERIAL**
- MATERIAL
 - FLOW DIRECTION
 - COLOUR CODED DIAMETER
 - 118.9 m @ 0.42 %
 - SLOPE
 - LENGTH
 - IN-LINE CLEAN OUT AND SHUT-OFF VALVE
 - FORCEMAIN

PROPOSED CONDOMINIUM APARTMENTS
IDA STREET, DUNDALK
TOWNSHIP OF SOUTHGATE

SANITARY COLLECTION SYSTEM



VALDOR ENGINEERING INC.
Consulting Engineers - Project Managers
571 Chislea Road, Unit 4, 2nd Floor, Woodbridge, Ontario, L4L 8A2
TEL (905) 264-0054, FAX (905) 264-0069
E-MAIL: info@valdor-engineering.com
www.valdor-engineering.com

DATE:	OCT.09, 2024	DRAWN BY:	D.Z.	PROJECT:	23142
SCALE:	1:10000	CKD. BT:	D.G.	DWG.:	FIGURE 3