



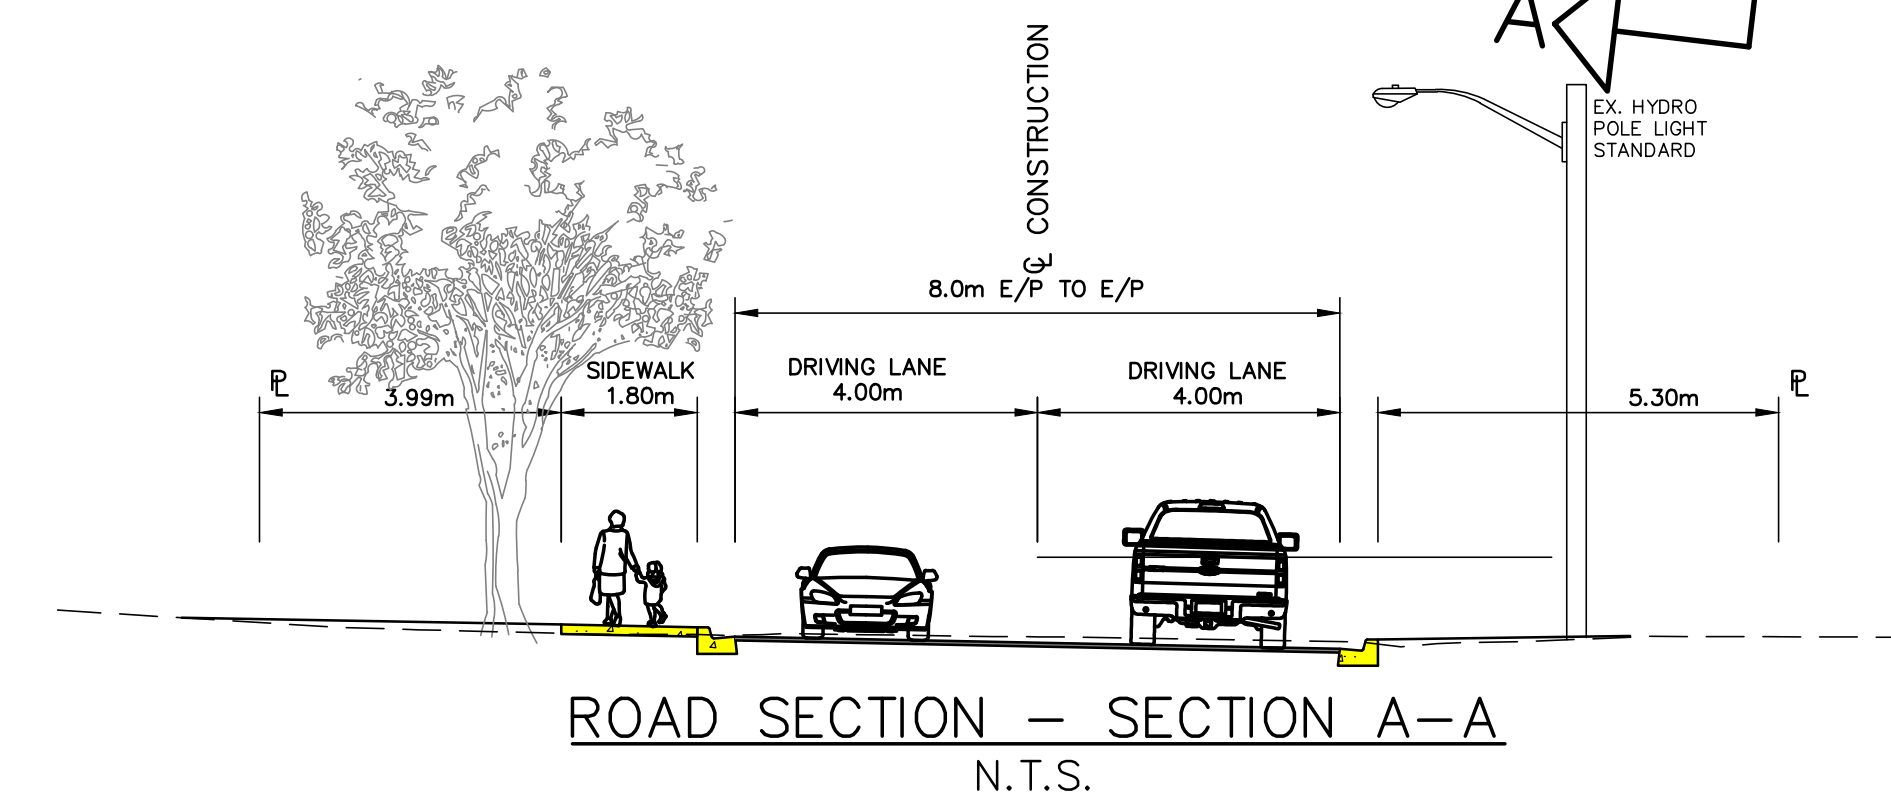

- LEGEND:
- CONCRETE CURB & DRIVEWAYS
 - ASPHALT DRIVEWAYS
 - CONCRETE SIDEWALKS & WALKWAYS
 - BRICK PAVERS
 - GRAVEL DRIVEWAYS
 - GRASSED AREA
 - NEW ASPHALT ROADWAY
 - PROPOSED TACTILE PLATE
 - BOREHOLE LOCATIONS TAKEN FROM GEOTECHNICAL INVESTIGATION PREPARED BY CMT ENGINEERING INC., DATED OCTOBER 3RD, 2025, PROJECT 25-355.R01
 - CLEAR & GRUB
 - DROP CURB WITH TRANSITION
 - PROPOSED WATERMAIN
 - PROPOSED WATER SERVICE
 - PROPOSED WATER VALVE
 - PROPOSED FIRE HYDRANT
 - PROPOSED SANITARY SEWER
 - PROPOSED SANITARY SERVICE
 - PROPOSED SANITARY STRUCTURE
 - PROPOSED STORM SEWER
 - PROPOSED STORM SERVICE
 - PROPOSED STORM STRUCTURE
 - PROPOSED AREA DRAIN

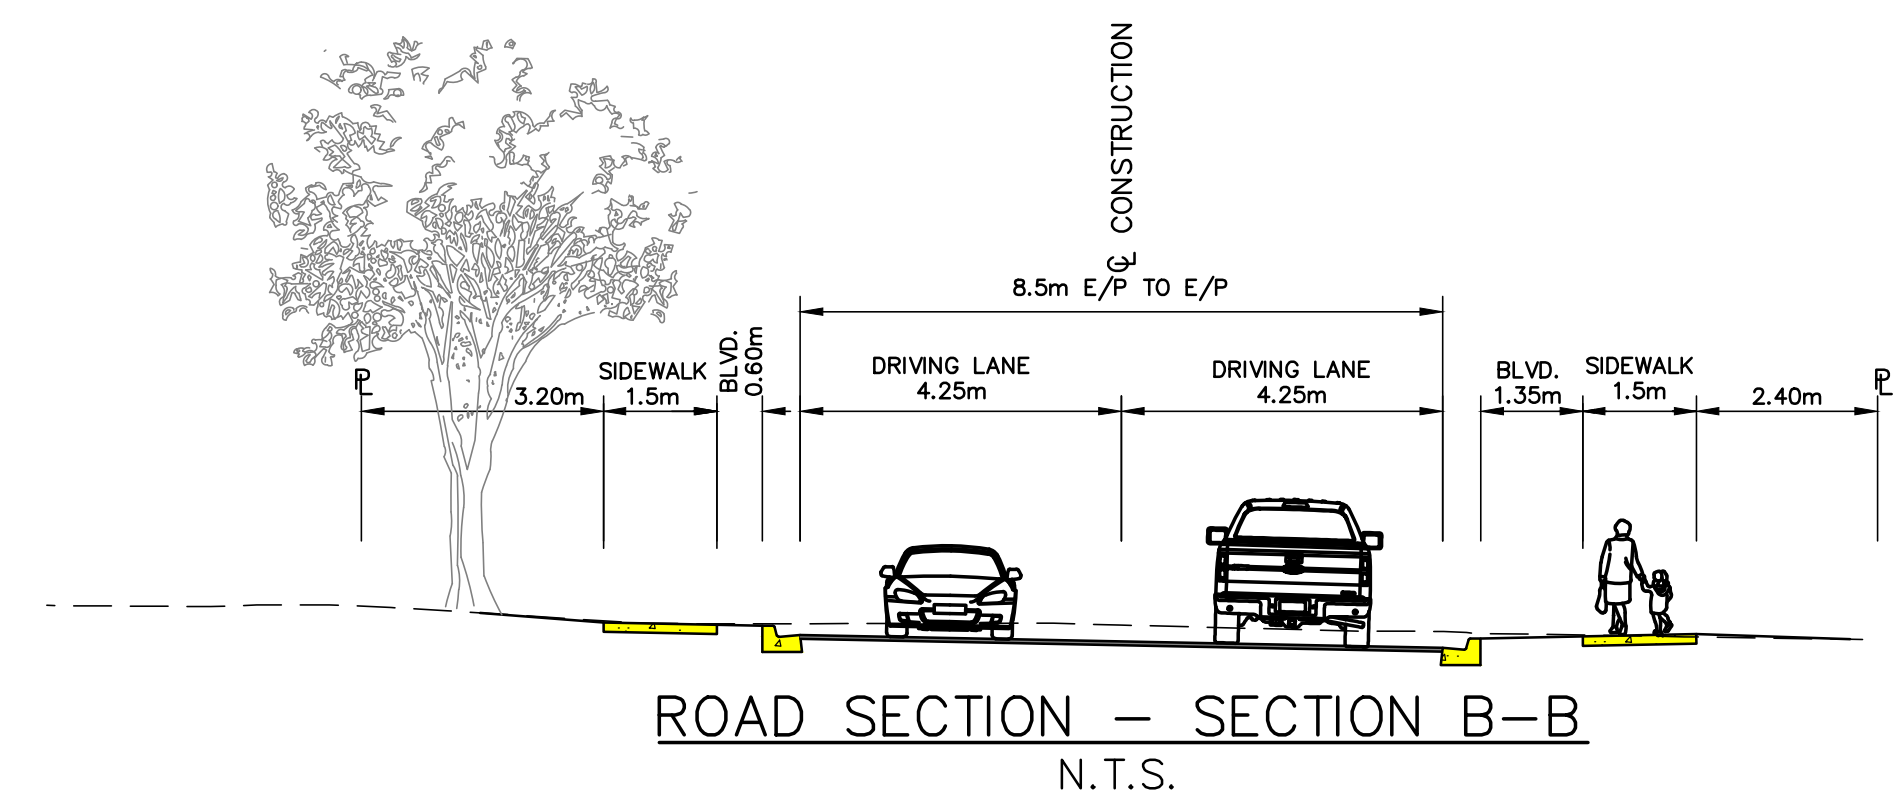

PRELIMINARY

TRITON ENGINEERING SERVICES LIMITED
Consulting Engineers

TOWNSHIP OF SOUTHGATE
OSPREY STREET
OPEN HOUSE

PROJECT No. A4171E02

DRAWN BY: L.C.H.	SCALE: 1:250
DATE: JUNE 2025	DWG. No. OH 4