


SKETCH FOR SEVERANCE APPLICATION

(GEOGRAPHIC TOWNSHIP OF EGREMONT
TOWNSHIP OF SOUTHGATE

COUNTY OF GREY

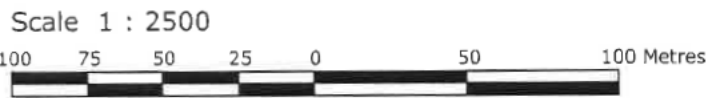


WILSON-FORD

KEY MAP
PAGE 1-2



SUBJECT PROPERTY

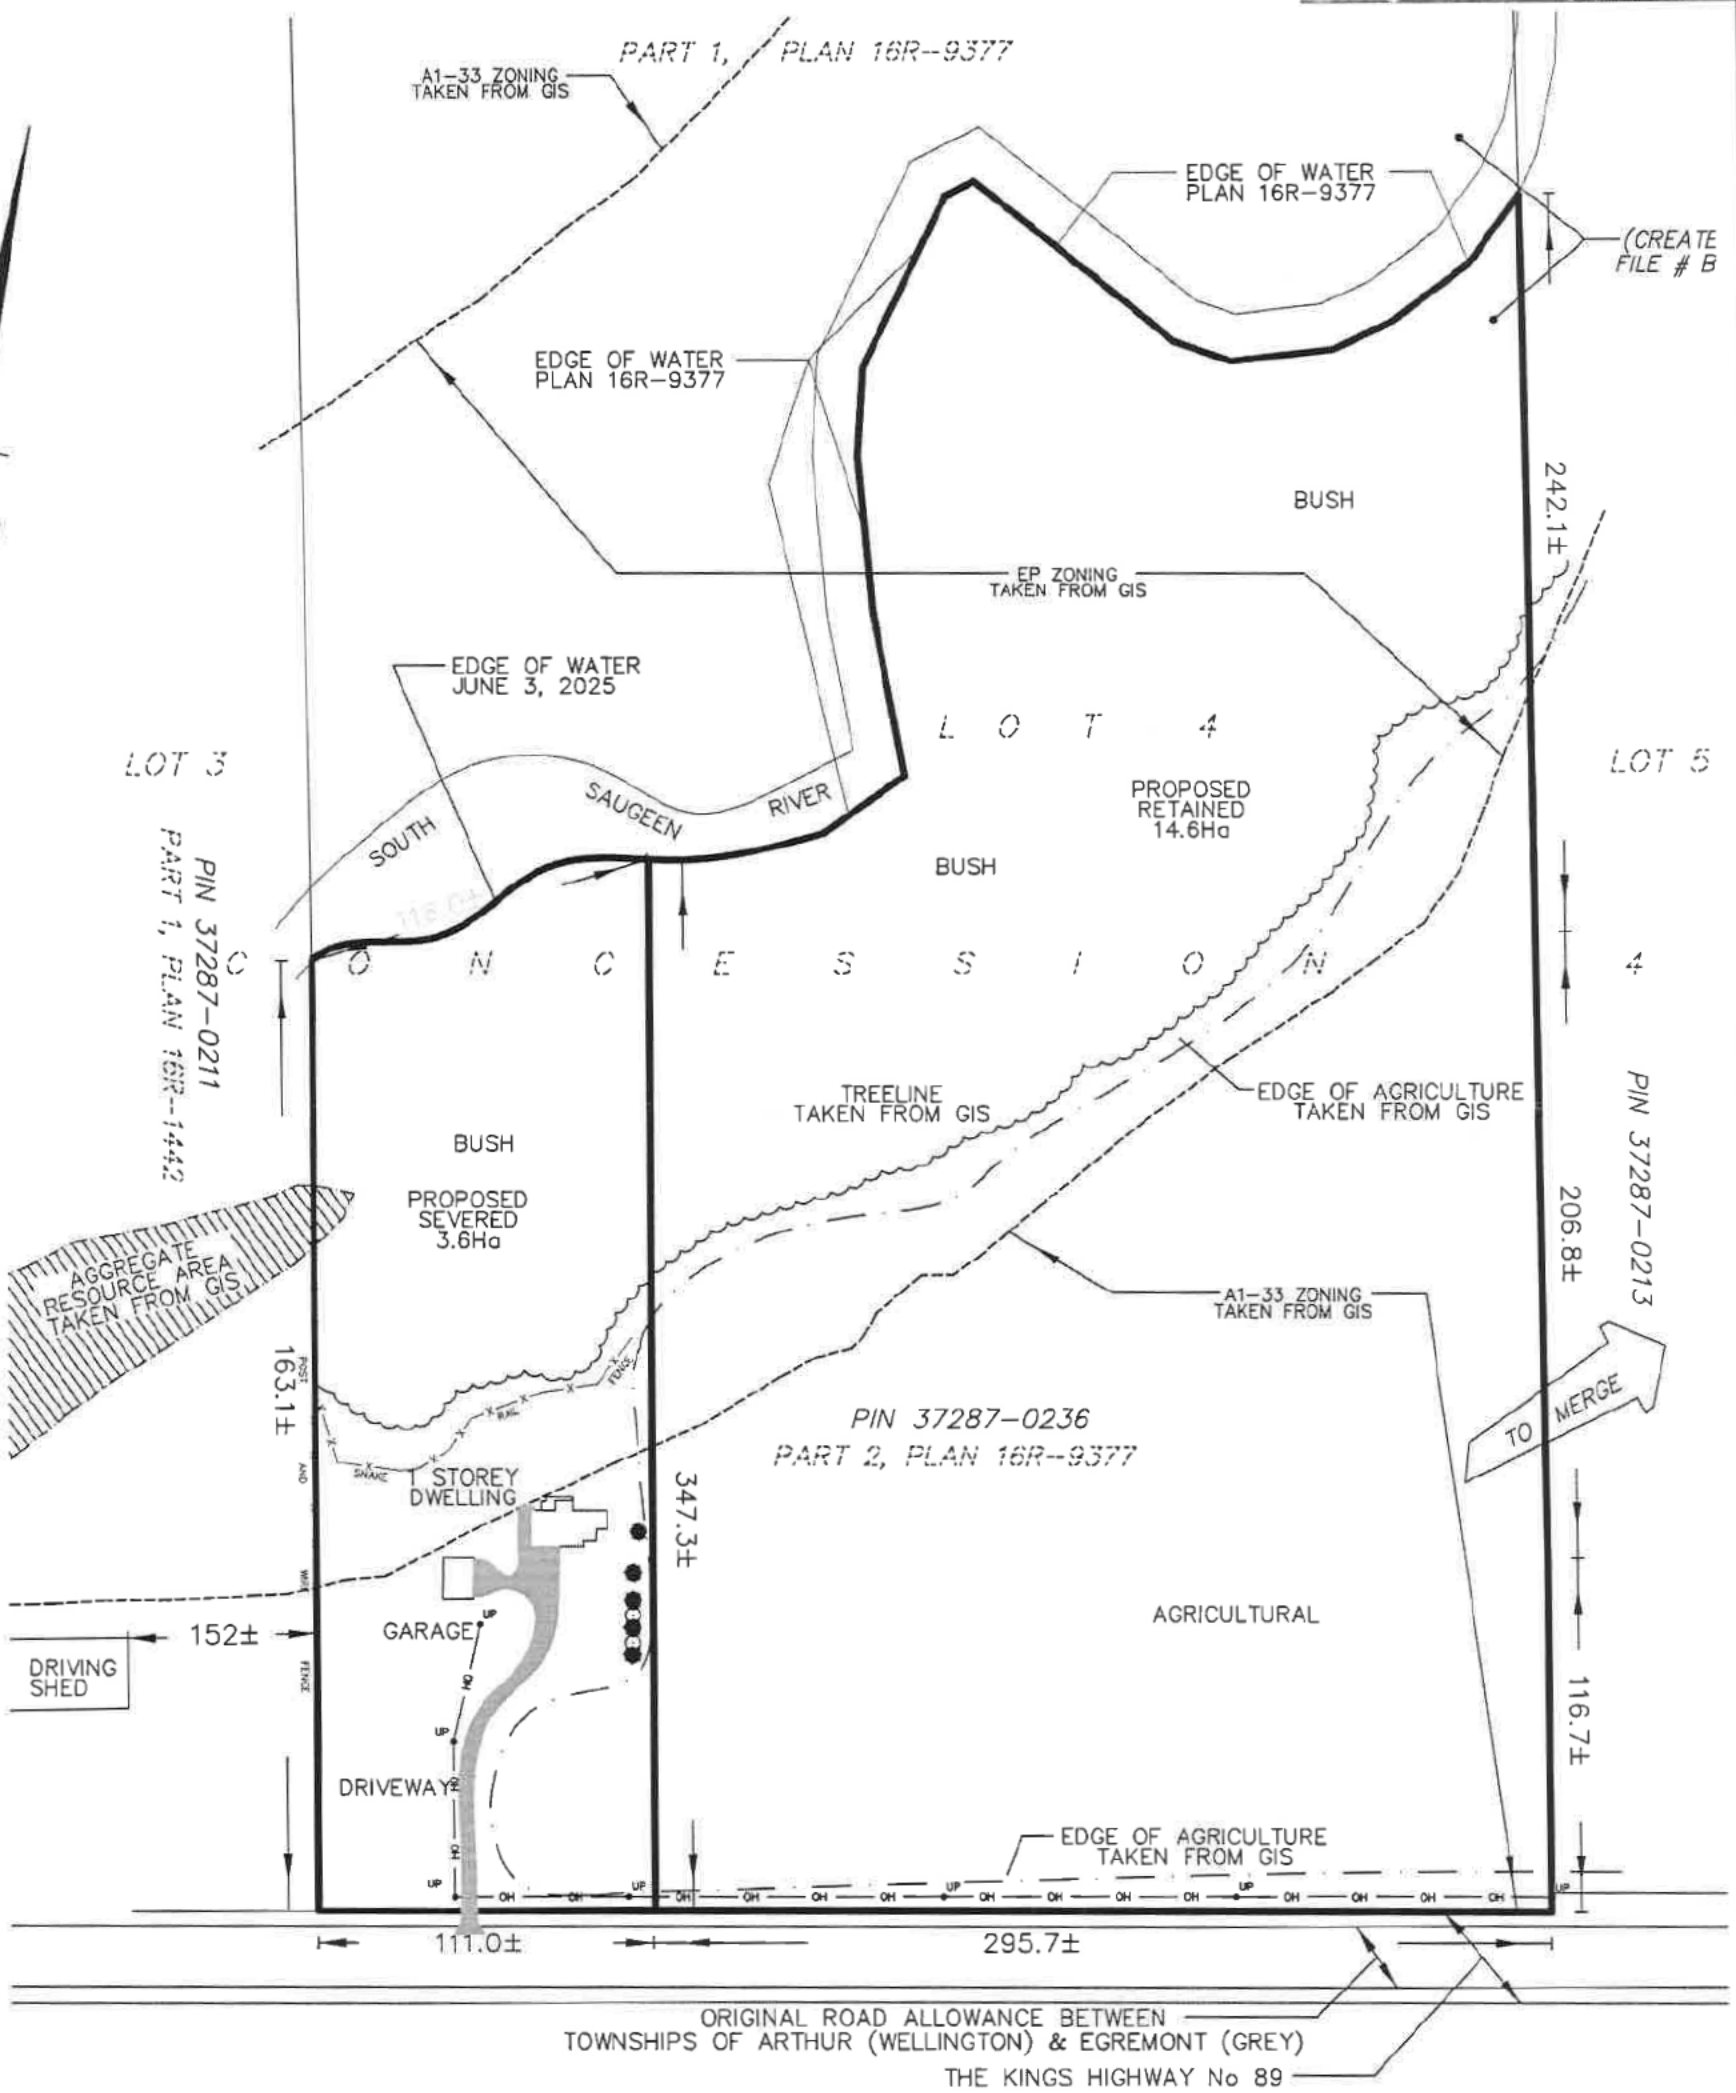

CAUTION

THIS SKETCH IS NOT A PLAN OF SURVEY. IT WAS PREPARED FOR THE LIMITED USE OF RILLA McROBB FOR SEVERANCE PURPOSES ONLY. THIS PLAN IS TO REMAIN CONFIDENTIAL, IS PREPARED UNDER COPYRIGHT AND THE UNDERSIGNED ACCEPTS NO RESPONSIBILITY FOR USE BY OTHER PARTIES.

© WILSON FORD SURVEYING & ENGINEERING 2025

NO PERSON MAY COPY, REPRODUCE, ALTER OR DISTRIBUTE THIS PLAN IN WHOLE OR IN PART WITHOUT THE WRITTEN PERMISSION OF WILSON FORD SURVEYING & ENGINEERING.

NOTES:

ELEVATIONS SHOWN ON THIS PLAN ARE IN METRES AND ARE GEODETIC HAVING BEEN DERIVED FROM GNSS OBSERVATIONS (NAD83 CSRS).
DIMENSIONS SHOWN HEREON REPRESENT A COMPILATION OF VARIOUS PLANS AND DEEDS AND DO NOT REFLECT THE RESULTS OF AN ACTUAL CURRENT FIELD SURVEY.

LEGEND:

- W WELL
- G PROPANE TANK
- CONIFEROUS TREE
- DECIDUOUS TREE
- UP UTILITY POLE
- OH OVERHEAD WIRE
- S SEPTIC LID

25 JUNE 2025

GREG FORD, P.Eng (CIVIL)

WILSON - FORD
Surveying & Engineering


PROJECT No.: 25-10118 McROBB

SKETCH FOR SEVERANCE APPLICATION
(GEOGRAPHIC TOWNSHIP OF EGREMONT
TOWNSHIP OF SOUTHGATE

COUNTY OF GREY



WILSON-FORD

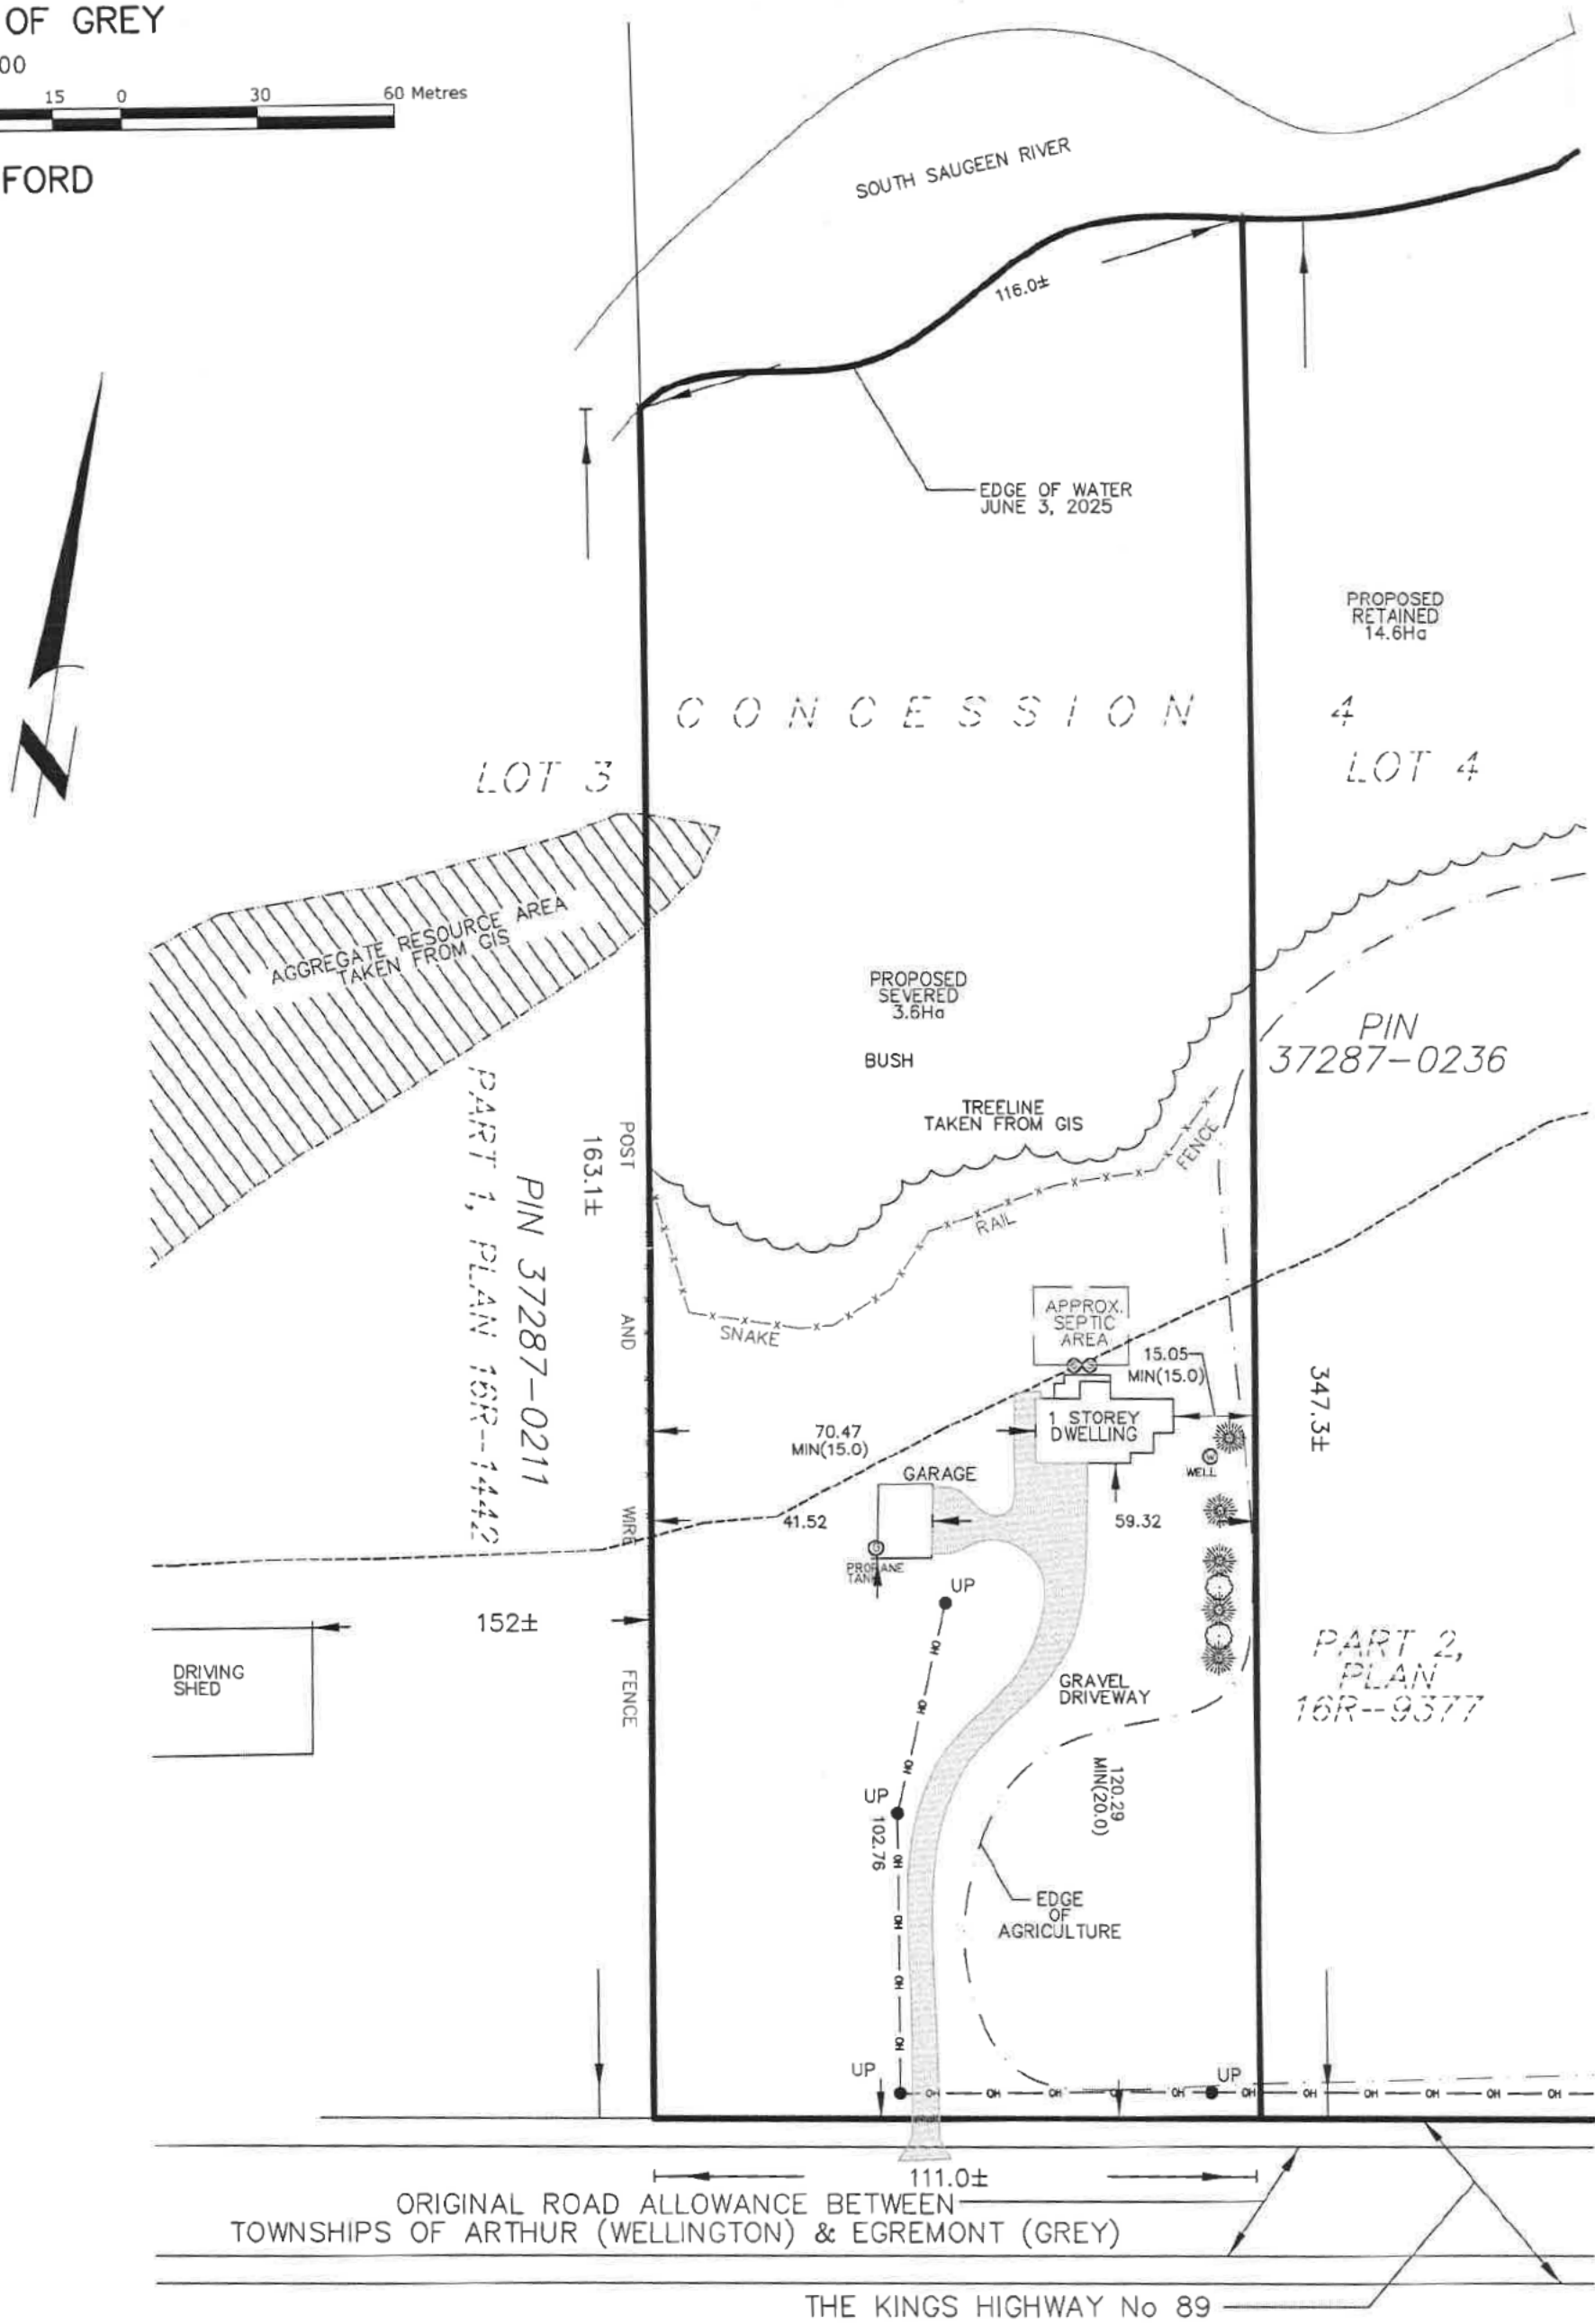

NOTES:

LEVATIONS SHOWN ON THIS PLAN ARE IN METRES AND ARE GEODETIC HAVING BEEN DERIVED FROM GNSS OBSERVATIONS (NAD83 SRS).
DIMENSIONS SHOWN HEREON REPRESENT A COMPILATION OF VARIOUS PLANS AND DEEDS AND DO NOT REFLECT THE RESULTS OF AN ACTUAL CURRENT FIELD SURVEY.

LEGEND:

- W WELL
- G PROPANE TANK
- CONIFEROUS TREE
- DECIDUOUS TREE
- UP UTILITY POLE
- OH OVERHEAD WIRE
- S SEPTIC LID

WILSON - FORD
Surveying & Engineering

PROJECT No.: 25-10118 McROBB