


LEGEND:

	CONCRETE CURB & DRIVEWAYS		CLEAR & GRUB
	ASPHALT DRIVEWAYS		DROP CURB WITH TRANSITION
	CONCRETE SIDEWALKS & WALKWAYS		PROPOSED STORM SEWER
	BRICK PAVERS		PROPOSED STORM SERVICE
	GRAVEL DRIVEWAYS		PROPOSED STORM STRUCTURE
	GABION BASKET RETAINING WALL		PROPOSED AREA DRAIN
	GRASSED AREA		PROPOSED WATERMAIN
	NEW ASPHALT ROADWAY		PROPOSED WATER SERVICE
	PROPOSED TACTILE PLATE		PROPOSED WATER VALVE
BOREHOLE LOCATIONS TAKEN FROM GEOTECHNICAL INVESTIGATION PREPARED BY CMT ENGINEERING INC., DATED OCTOBER 3RD, 2025, PROJECT 25-355.R01			PROPOSED FIRE HYDRANT
			PROPOSED SANITARY SEWER
			PROPOSED SANITARY SERVICE
			PROPOSED SANITARY STRUCTURE
			SERVICE LOCATION TO BE DETERMINED IN

BOREHOLE LOCATIONS TAKEN
FROM GEOTECHNICAL
INVESTIGATION PREPARED BY
CMT ENGINEERING INC., DATED
OCTOBER 3RD, 2025, PROJECT
25-355.R01

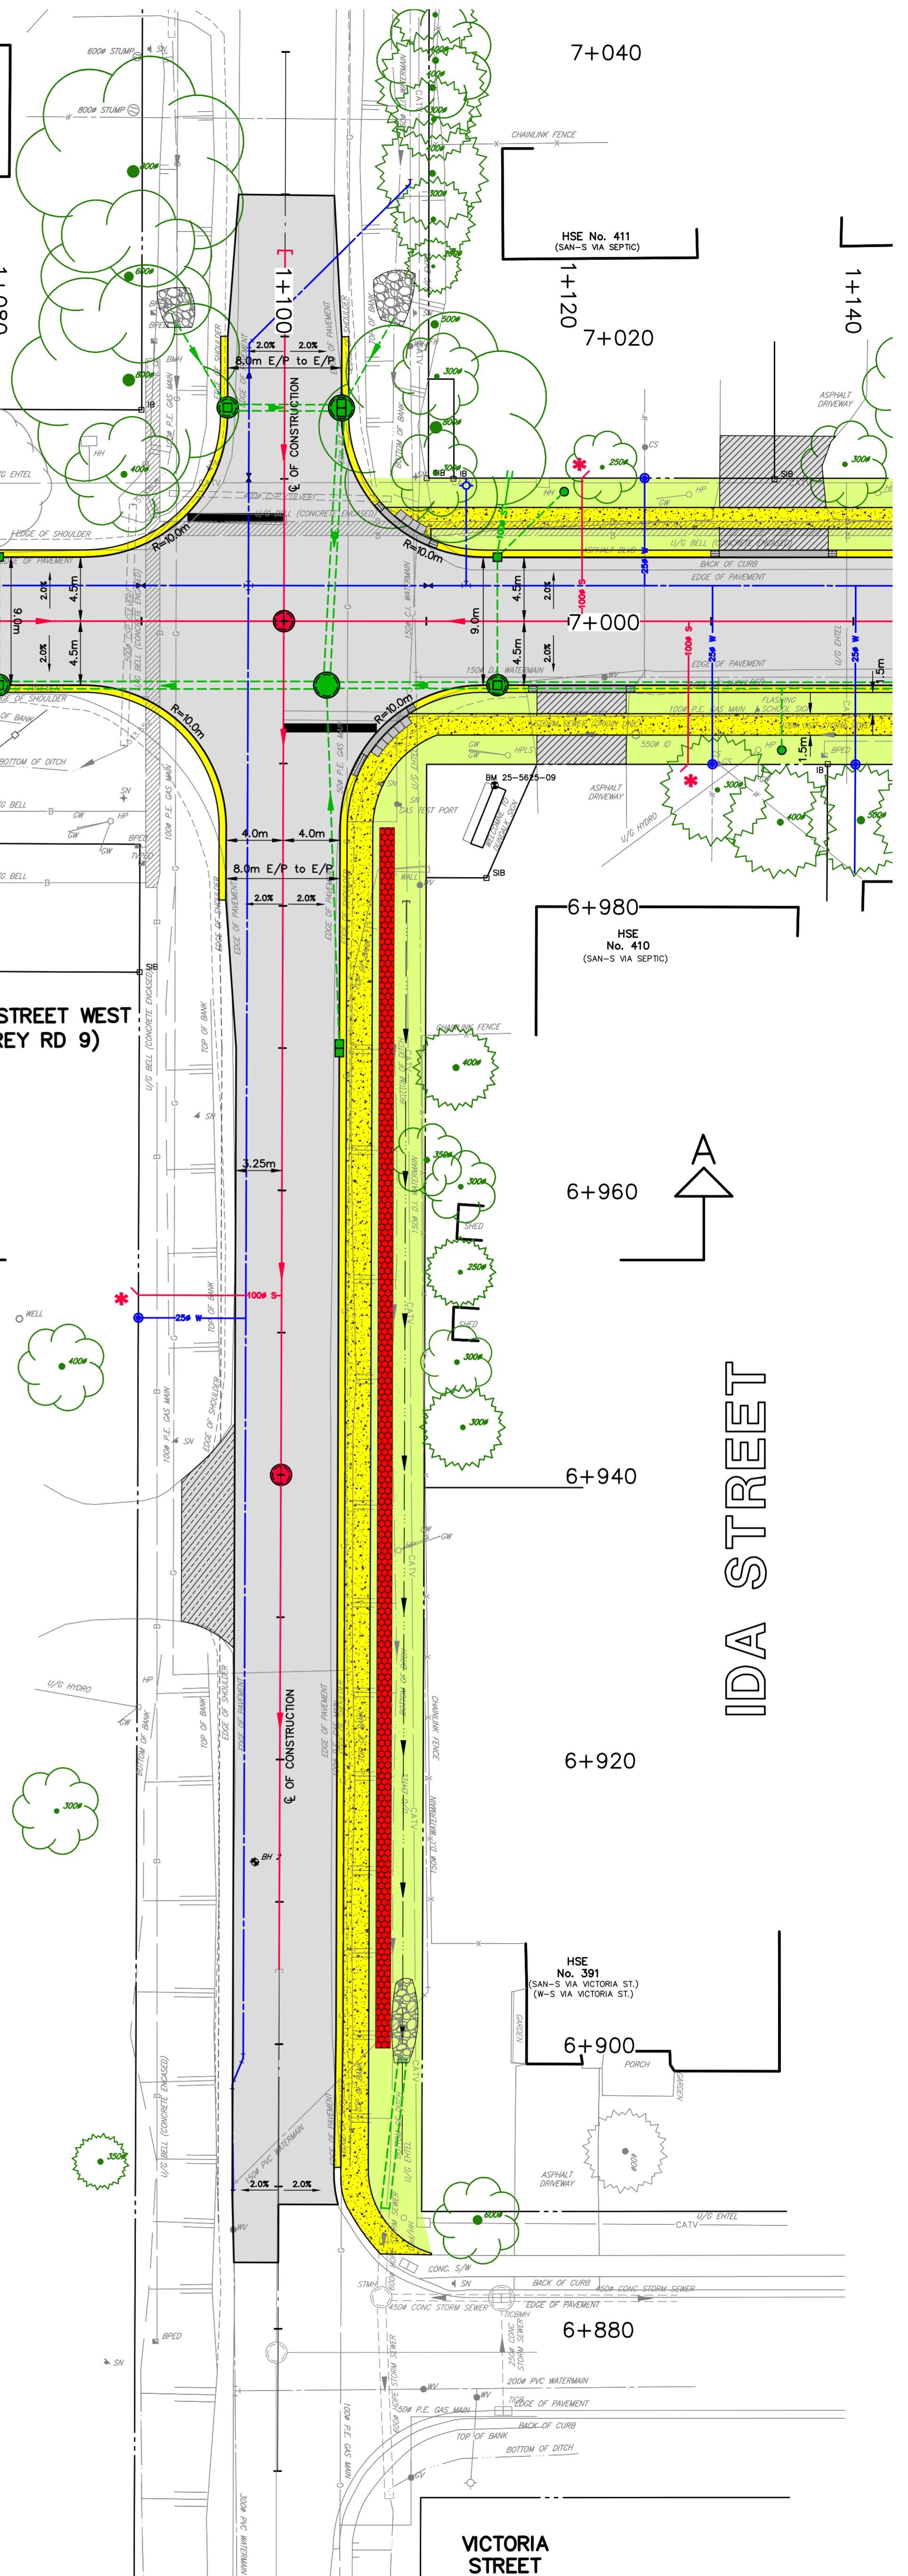

PRELIMINARY



**TRITON
ENGINEERING
SERVICES
LIMITED**

**TOWNSHIP OF SOUTHGATE
IDA STREET
OPEN HOUSE**

▲ Consulting Engineers

PROJECT No. M5625

DRAWN BY: L.C.H.

SCALE: 1: 250

DATE: AUGUST 20

DWG. No. 01