


SKETCH FOR SEVERANCE APPLICATION
(GEOGRAPHIC TOWNSHIP OF EGREMONT)
TOWNSHIP OF SOUTHGATE
COUNTY OF GREY

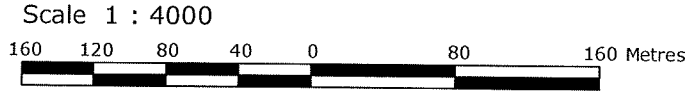



WILSON-FORD

NOTES:

CIVIC ADDRESS:
412056 SOUTHGATE SIDEROAD 41
SOUTHGATE, ON

ZONING: A1 (AGRICULTURAL)
& EP (ENVIRONMENTAL PROTECTION)

KEY MAP:
PAGE 1 OF 2

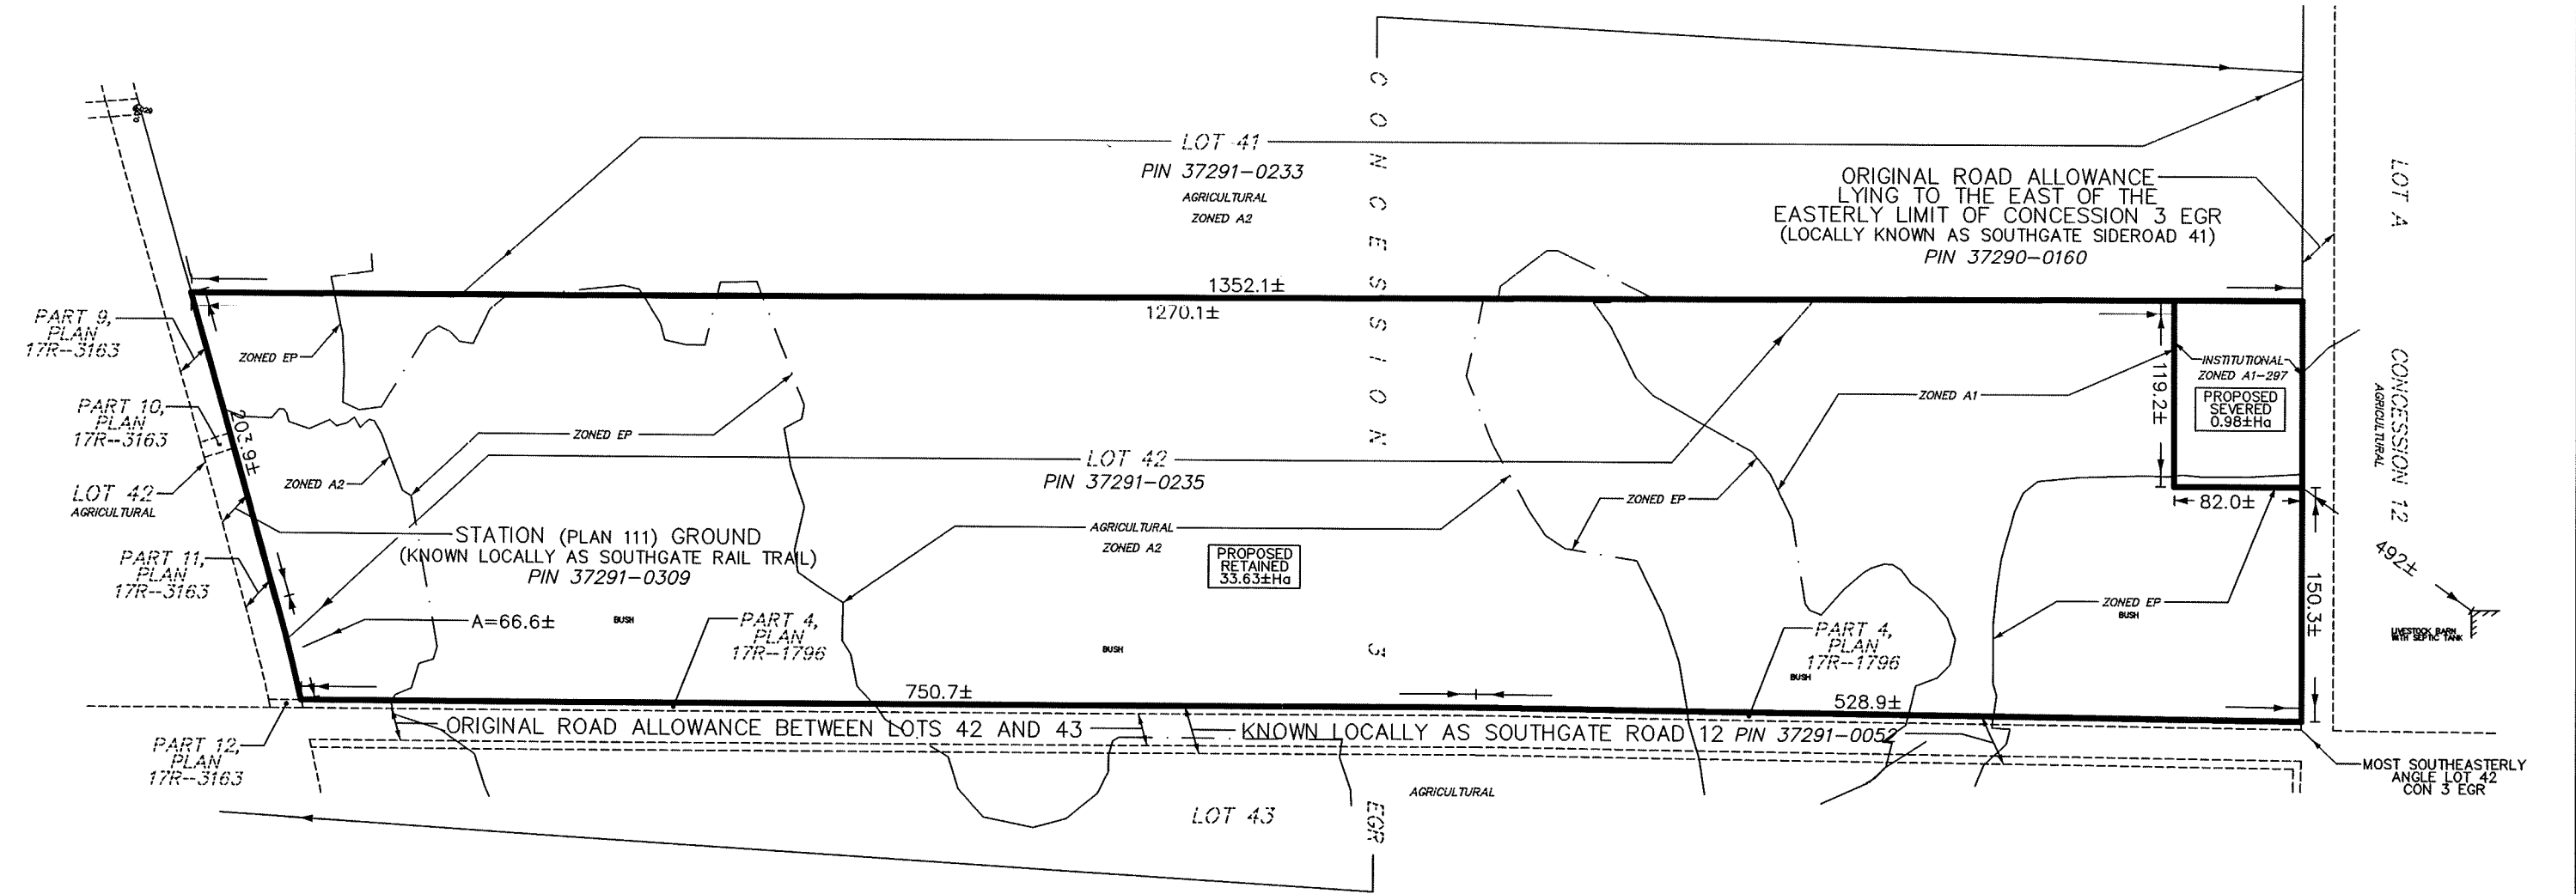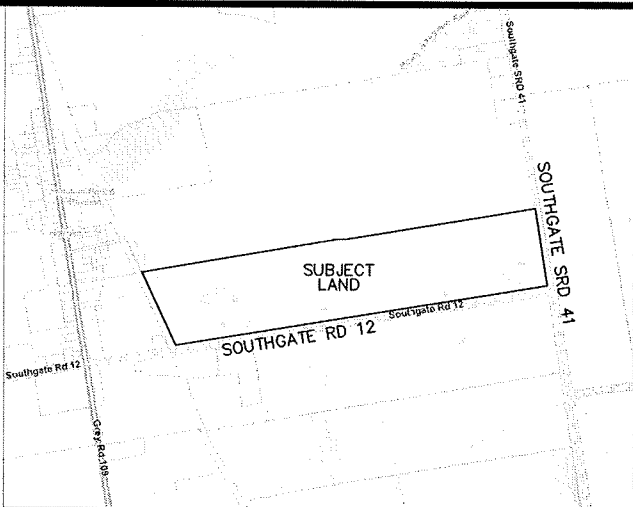

CAUTION IS NOT A PLAN OF SURVEY. IT WAS PREPARED FOR THE LIMITED USE OF PAROCHIAL SCHOOL FOR SEVERANCE APPLICATION PURPOSES ONLY. THIS PLAN IS TO REMAIN CONFIDENTIAL, IS PREPARED UNDER COPYRIGHT AND THE UNDERSIGNED ACCEPTS NO RESPONSIBILITY FOR USE BY OTHER PARTIES.

©WILSON FORD SURVEYING & ENGINEERING 2025

NO PERSON MAY COPY, REPRODUCE, ALTER OR DISTRIBUTE THIS PLAN IN WHOLE OR IN PART WITHOUT THE WRITTEN PERMISSION OF WILSON FORD SURVEYING & ENGINEERING.

29 APRIL, 2025
DATE
GREG FORD, P.Eng(CIVIL)

NOTES:

DIMENSIONS SHOWN HEREON REPRESENT A COMPILATION OF VARIOUS PLANS AND DEEDS AND DO NOT REFLECT THE RESULTS OF AN ACTUAL CURRENT FIELD SURVEY.

WILSON - FORD
Surveying & Engineering Ltd.
118 NORPARK AVENUE., Box 294,
MOUNT FOREST ON, N0G 2L0
PHONE (519)323-2451


PROJECT No.: 25-10081 PAROCHIAL SCHOOL



NOTES:

CIVIC ADDRESS:
412056 SOUTHGATE SIDEROAD 41
SOUTHGATE, ON

ZONING: A1 (AGRICULTURAL)
& EP (ENVIRONMENTAL PROTECTION)

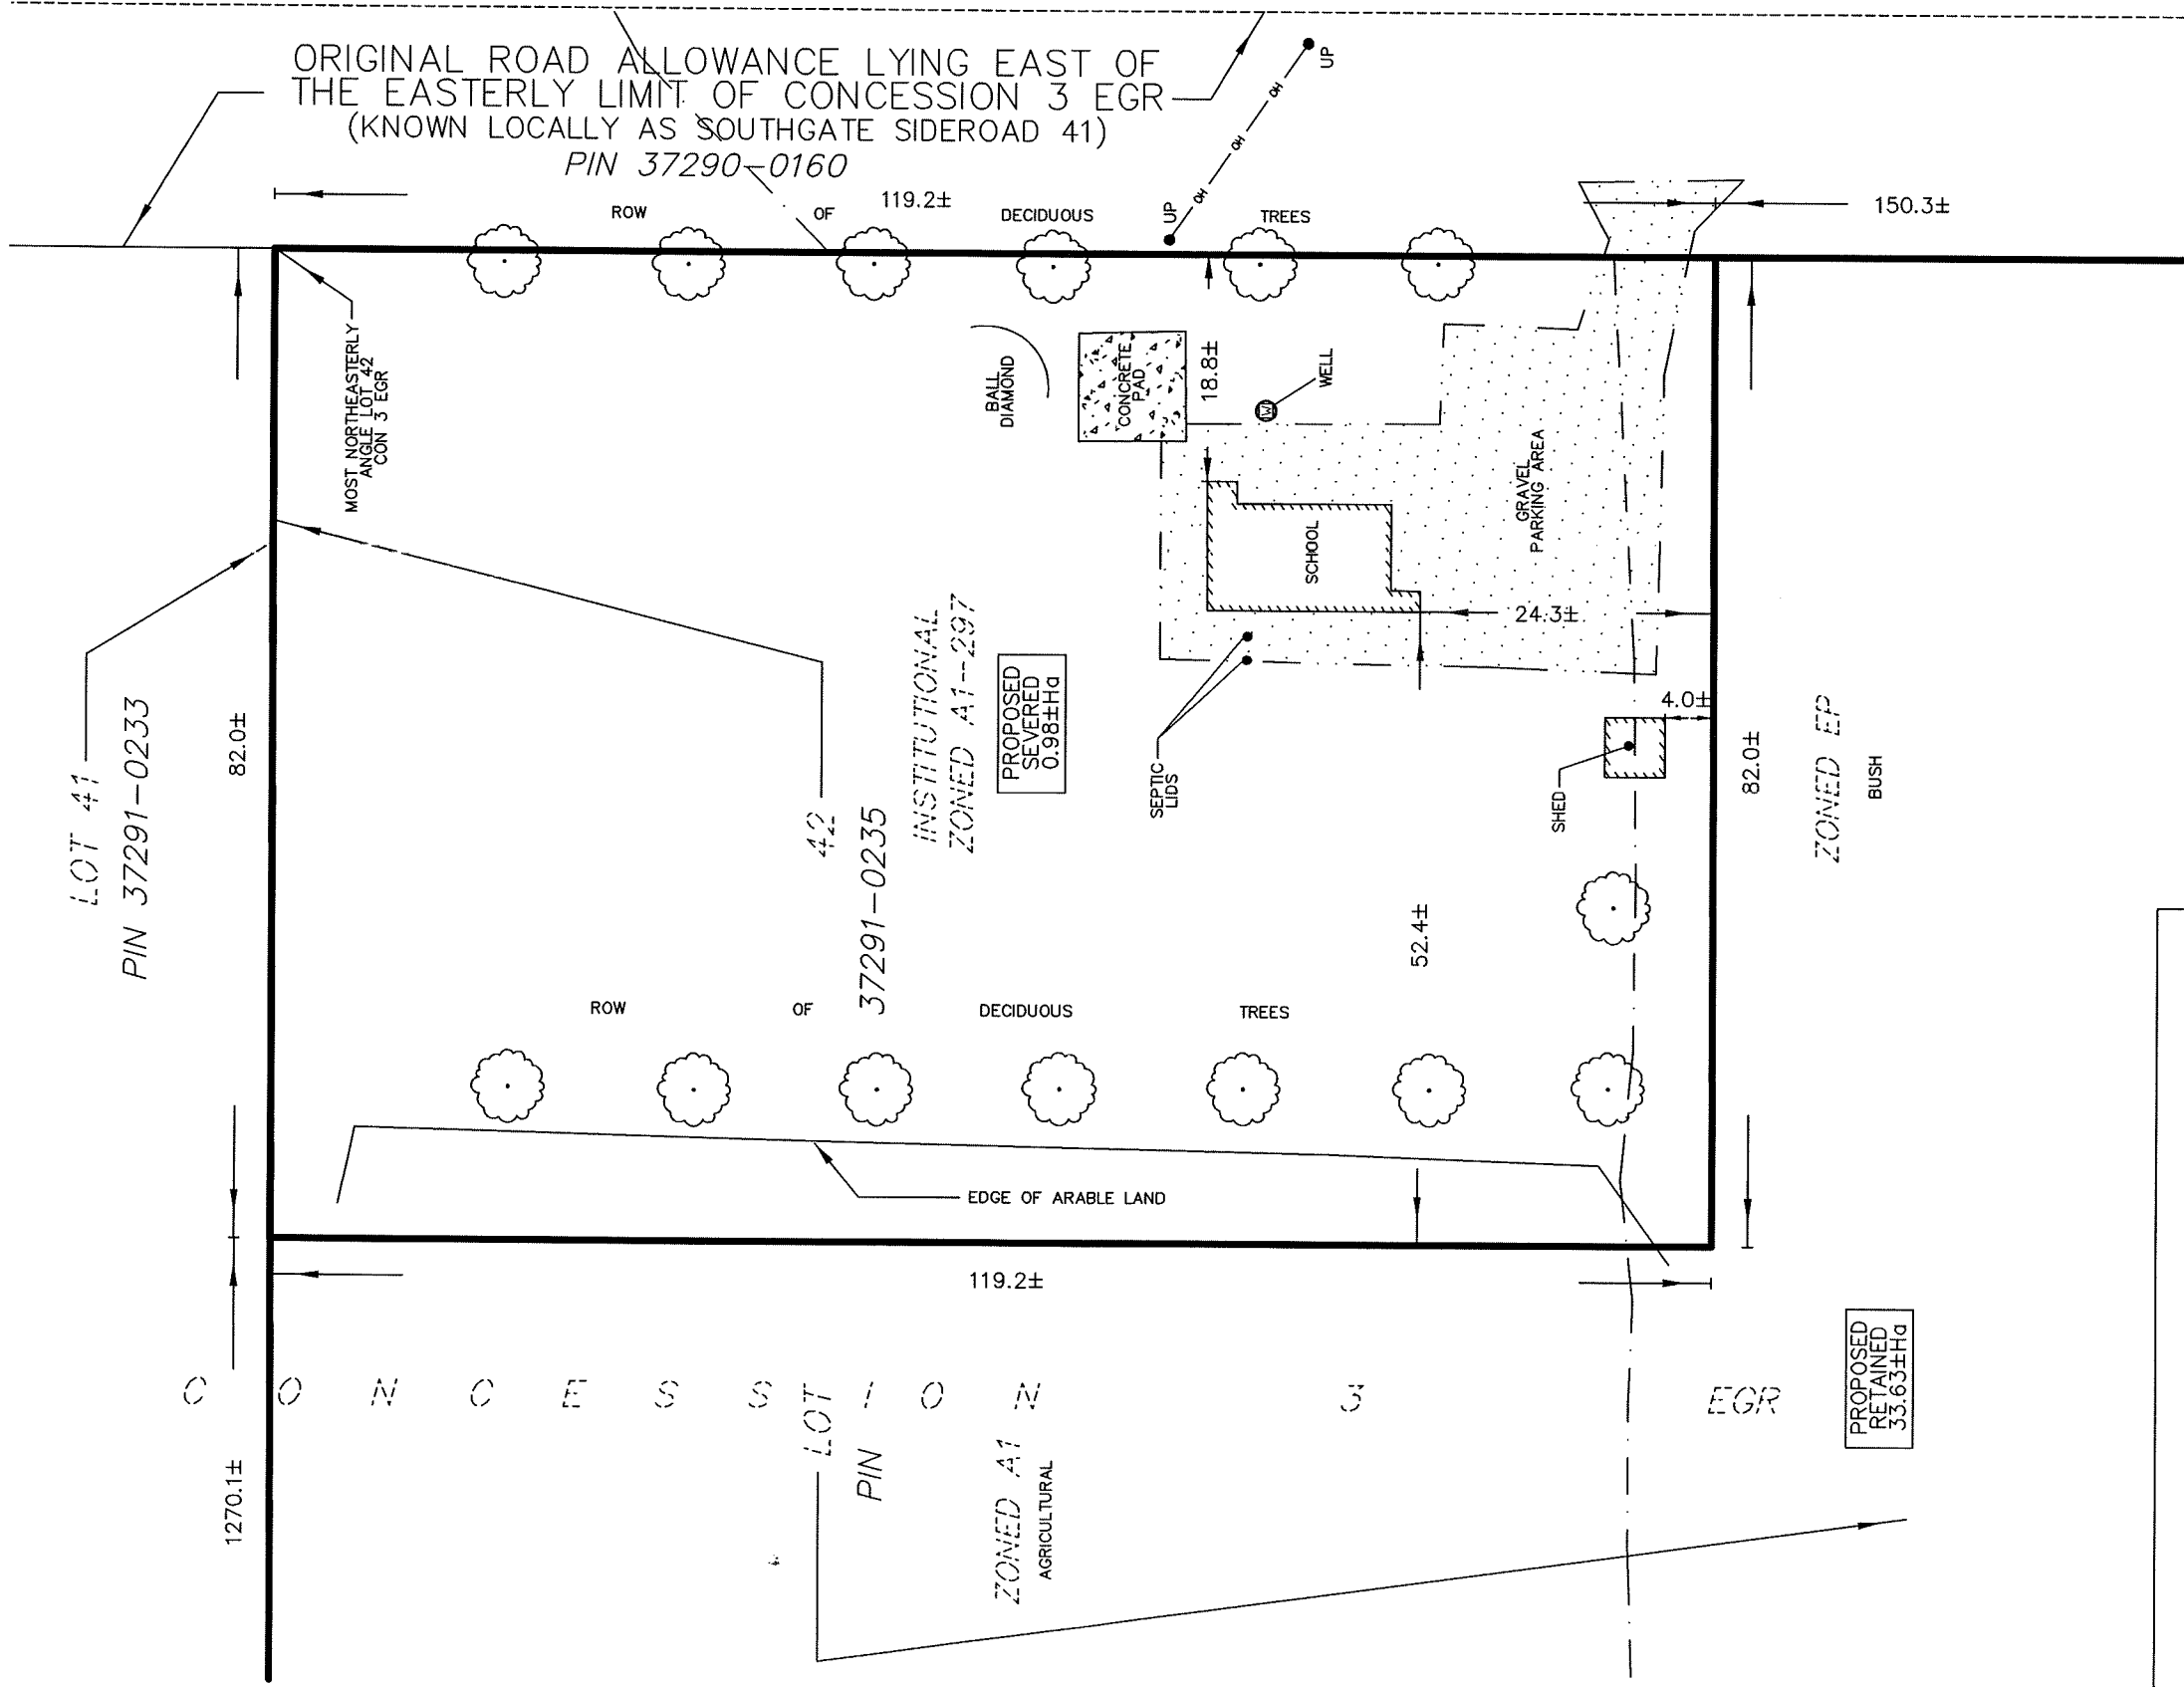

DIMENSIONS SHOWN HEREON REPRESENT A COMPILATION OF VARIOUS PLANS AND DEEDS AND DO NOT REFLECT THE RESULTS OF AN ACTUAL CURRENT FIELD SURVEY.

CAUTION IS NOT A PLAN OF SURVEY. IT WAS PREPARED FOR THE LIMITED USE OF PAROCHIAL SCHOOL FOR SEVERANCE APPLICATION PURPOSES ONLY. THIS PLAN IS TO REMAIN CONFIDENTIAL, IS PREPARED UNDER COPYRIGHT AND THE UNDERSIGNED ACCEPTS NO RESPONSIBILITY FOR USE BY OTHER PARTIES.

© WILSON FORD SURVEYING & ENGINEERING 2025

NO PERSON MAY COPY, REPRODUCE, ALTER OR DISTRIBUTE THIS PLAN IN WHOLE OR IN PART WITHOUT THE WRITTEN PERMISSION OF WILSON FORD SURVEYING & ENGINEERING.

WILSON - FORD
Surveying & Engineering Ltd.
118 NORPARK AVENUE., Box 294,
MOUNT FOREST ON, N0G 2L0
PHONE (519)323-2451

PROJECT No.: 25-10081 PAROCHIAL SCHOOL