


< Proposed Project >	
Severance	
< Drawing Title >	
Overview	
< Property Owner >	
Grey 23 Inc.	
Owner/phone :	
< Project Address >	
552839 Grey Rd 23 Dromore Ont.	
Egremont CON 20&21 PT LOT 16	
< Drawing Scale >	Roll No.420706000209100
1:6500	
Drawn By E.M.S	Revision#
Drawing Date	April 27, 2026

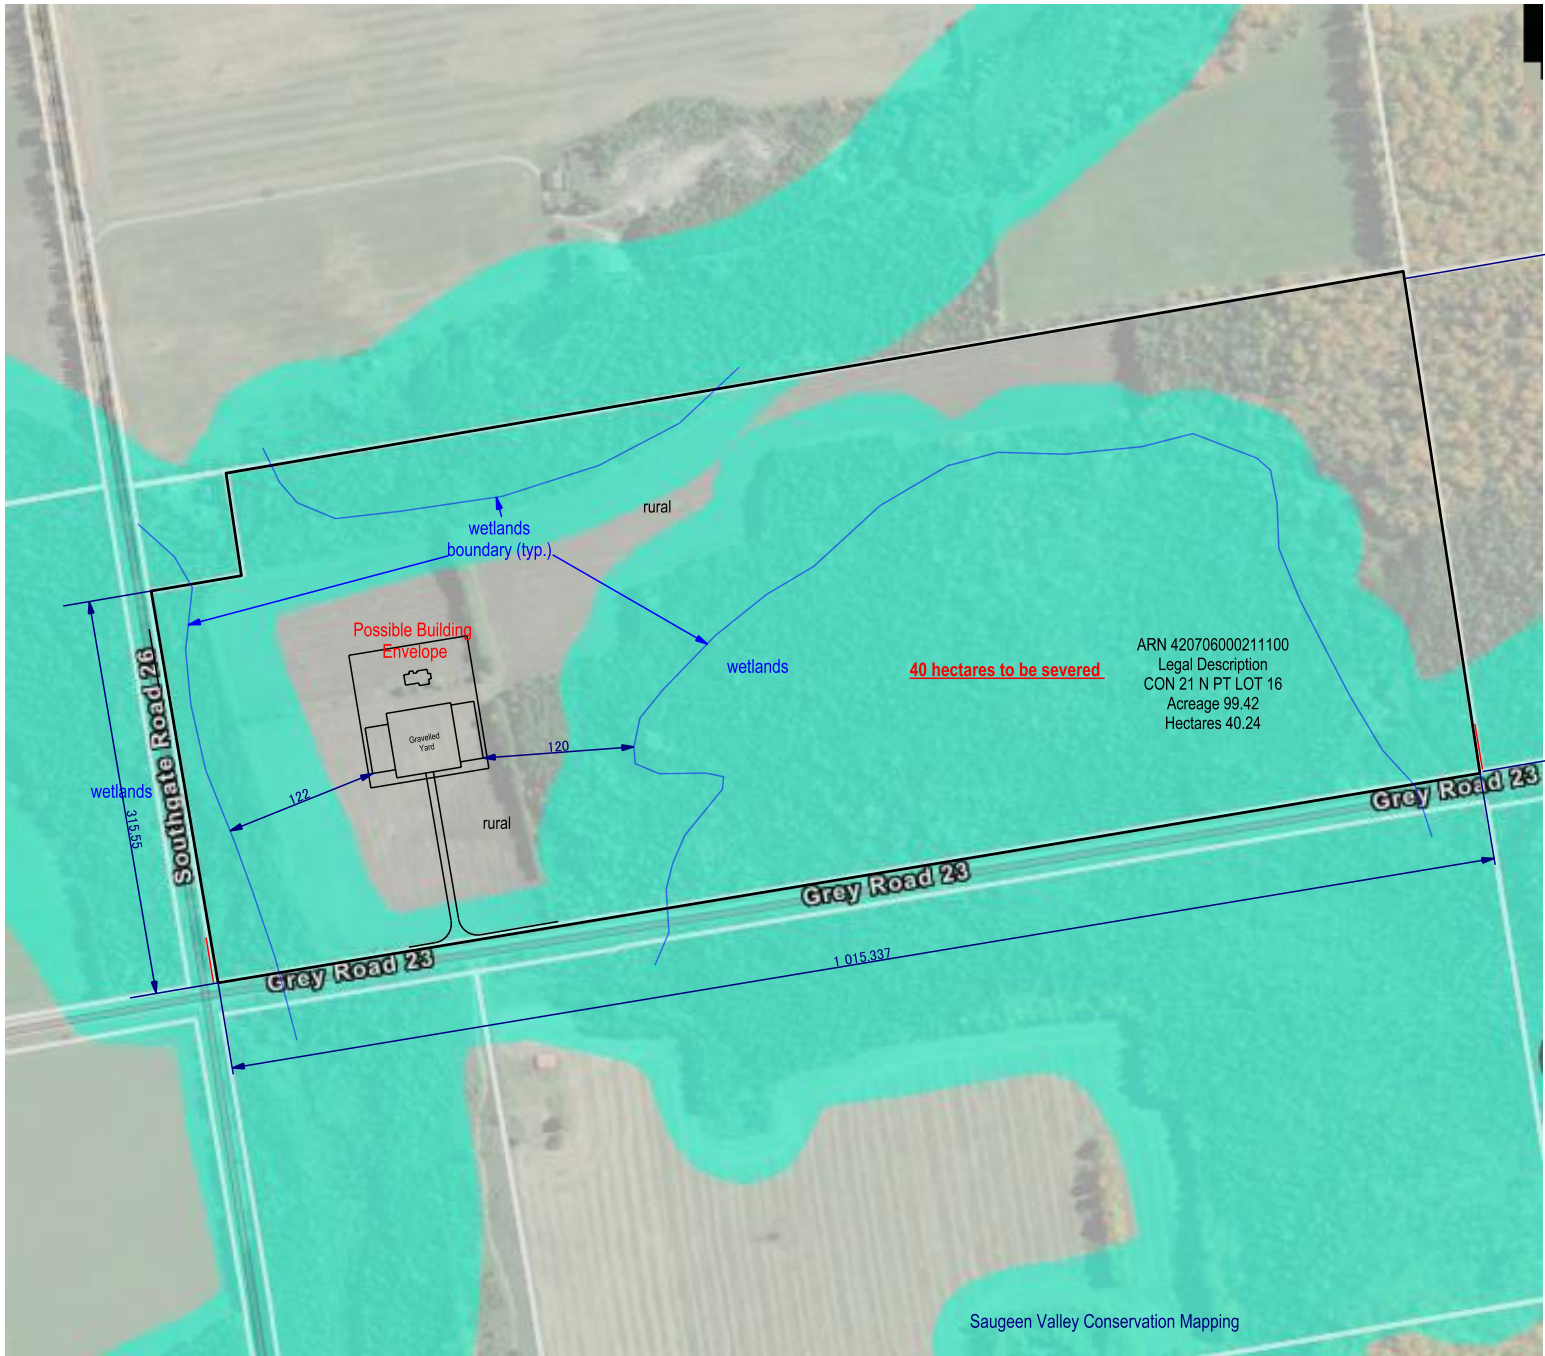

ARN 420706000209100
 552839 GREY ROAD 23
 Legal Description
 CON 20 PT LOT 16
 Acreage 99.43
 Hectares 40.24

40.24 hectares to be retained

ARN 420706000211100
 Legal Description
 CON 21 N PT LOT 16
 Acreage 99.42
 Hectares 40.24

40 hectares to be severed



Saugeen Valley Conservation Mapping

< Proposed Project >	
Severance	
< Drawing Title > New Lot Configuration	
< Property Owner > Grey 23 Inc.	
Owner/phone:	
< Project Address > 552839 Grey Rd 23 Dromore Ont.	
Egremont CON 20&21 PT LOT 16	
< Drawing Scale > 1:5000	Roll No.420706000209100
Drawn By E.M.S	Revision#
Drawing Date	April 27, 2026