


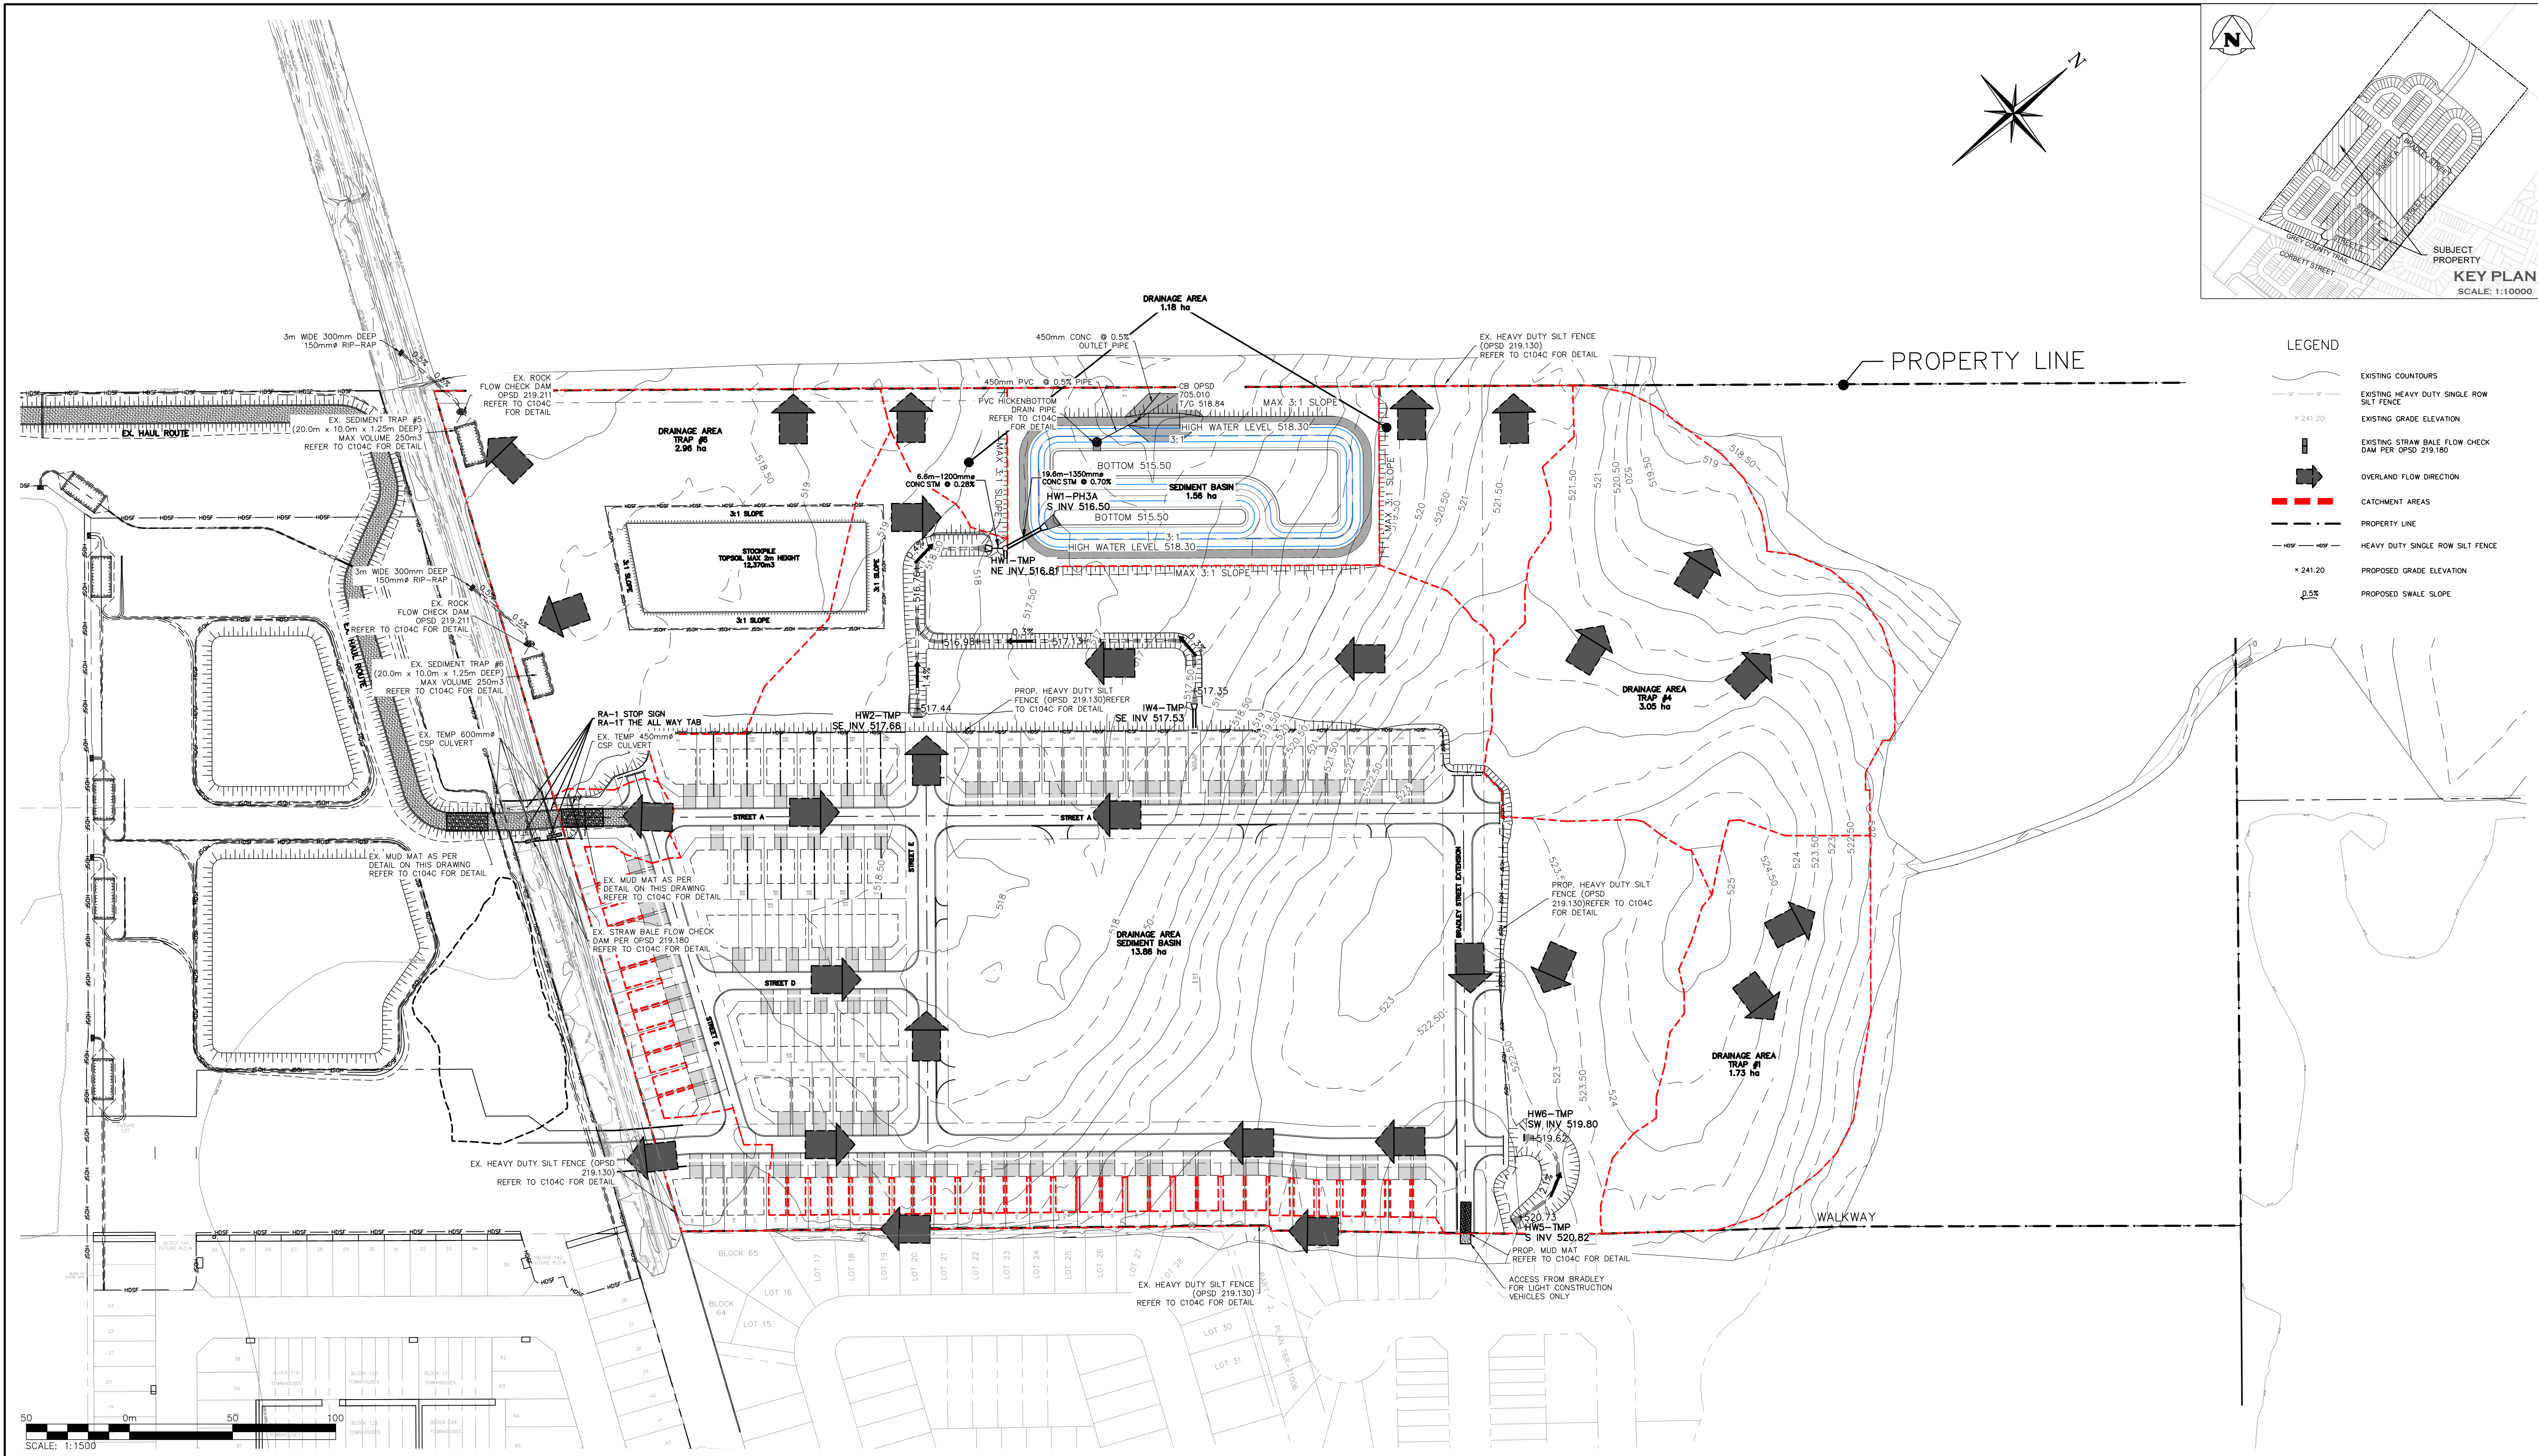

1. THIS DRAWING IS THE EXCLUSIVE PROPERTY OF C.F. CROZIER & ASSOCIATES INC. AND THE MODIFICATION AND/OR REPRODUCTION OF ANY PART OF THIS DRAWING IS STRICTLY PROHIBITED WITHOUT WRITTEN AUTHORIZATION FROM THIS OFFICE.
2. THE DIGITAL FILES CONTAIN INTELLECTUAL AND DIGITAL DATA PROPERTY THAT IS THE EXCLUSIVE PROPERTY OF C.F. CROZIER & ASSOCIATES INC. THE CONTRACTOR SHALL VERIFY ALL DIMENSIONS, LEVELS, AND DATUMS ON SITE AND REPORT ANY DISCREPANCIES OR OMISSIONS TO C.F. CROZIER & ASSOCIATES INC. PRIOR TO CONSTRUCTION.
3. THIS DRAWING IS TO BE READ AND UNDERSTOOD IN CONJUNCTION WITH ALL OTHER PLANS AND DOCUMENTS APPLICABLE TO THIS PROJECT.
4. ALL EXISTING UNDERGROUND UTILITIES TO BE VERIFIED IN THE FIELD BY THE CONTRACTOR PRIOR TO CONSTRUCTION.
5. DO NOT SCALE DRAWINGS.

BENCHMARKS
ELEVATIONS SHOWN HEREON ARE GEODETIC AND ARE REFERRED TO ONTARIO MINISTRY OF NATURAL RESOURCES AND FORESTRY BENCHMARK No. 00820048005 HAVING A PUBLISHED ELEVATION OF 525.163 METRES

No.	ISSUE	DATE: YYYY/MM/DD
1	ISSUED FOR 1st SUBMISSION	2025/05/05

No.	ISSUE	DATE: YYYY/MM/DD
1	ISSUED FOR 1st SUBMISSION	2025/05/05

CROZIER
CONSULTING ENGINEERS

Drawn By	V.P.	Design By	V.P./A.W./R.W.	Project	1060-6220
Check By	A.W./R.W.	Check By	A.W./R.W.	Drawing	C104B