


ARTEMESIA STREET

CONCEPT PLAN
LOTS 6 AND 7 AND PART OF LOT 5
EAST SIDE OF DOYLE STREET
REGISTERED PLAN 480
TOWNSHIP OF SOUTHGATE
COUNTY OF GREY

SCALE: 1 - 100

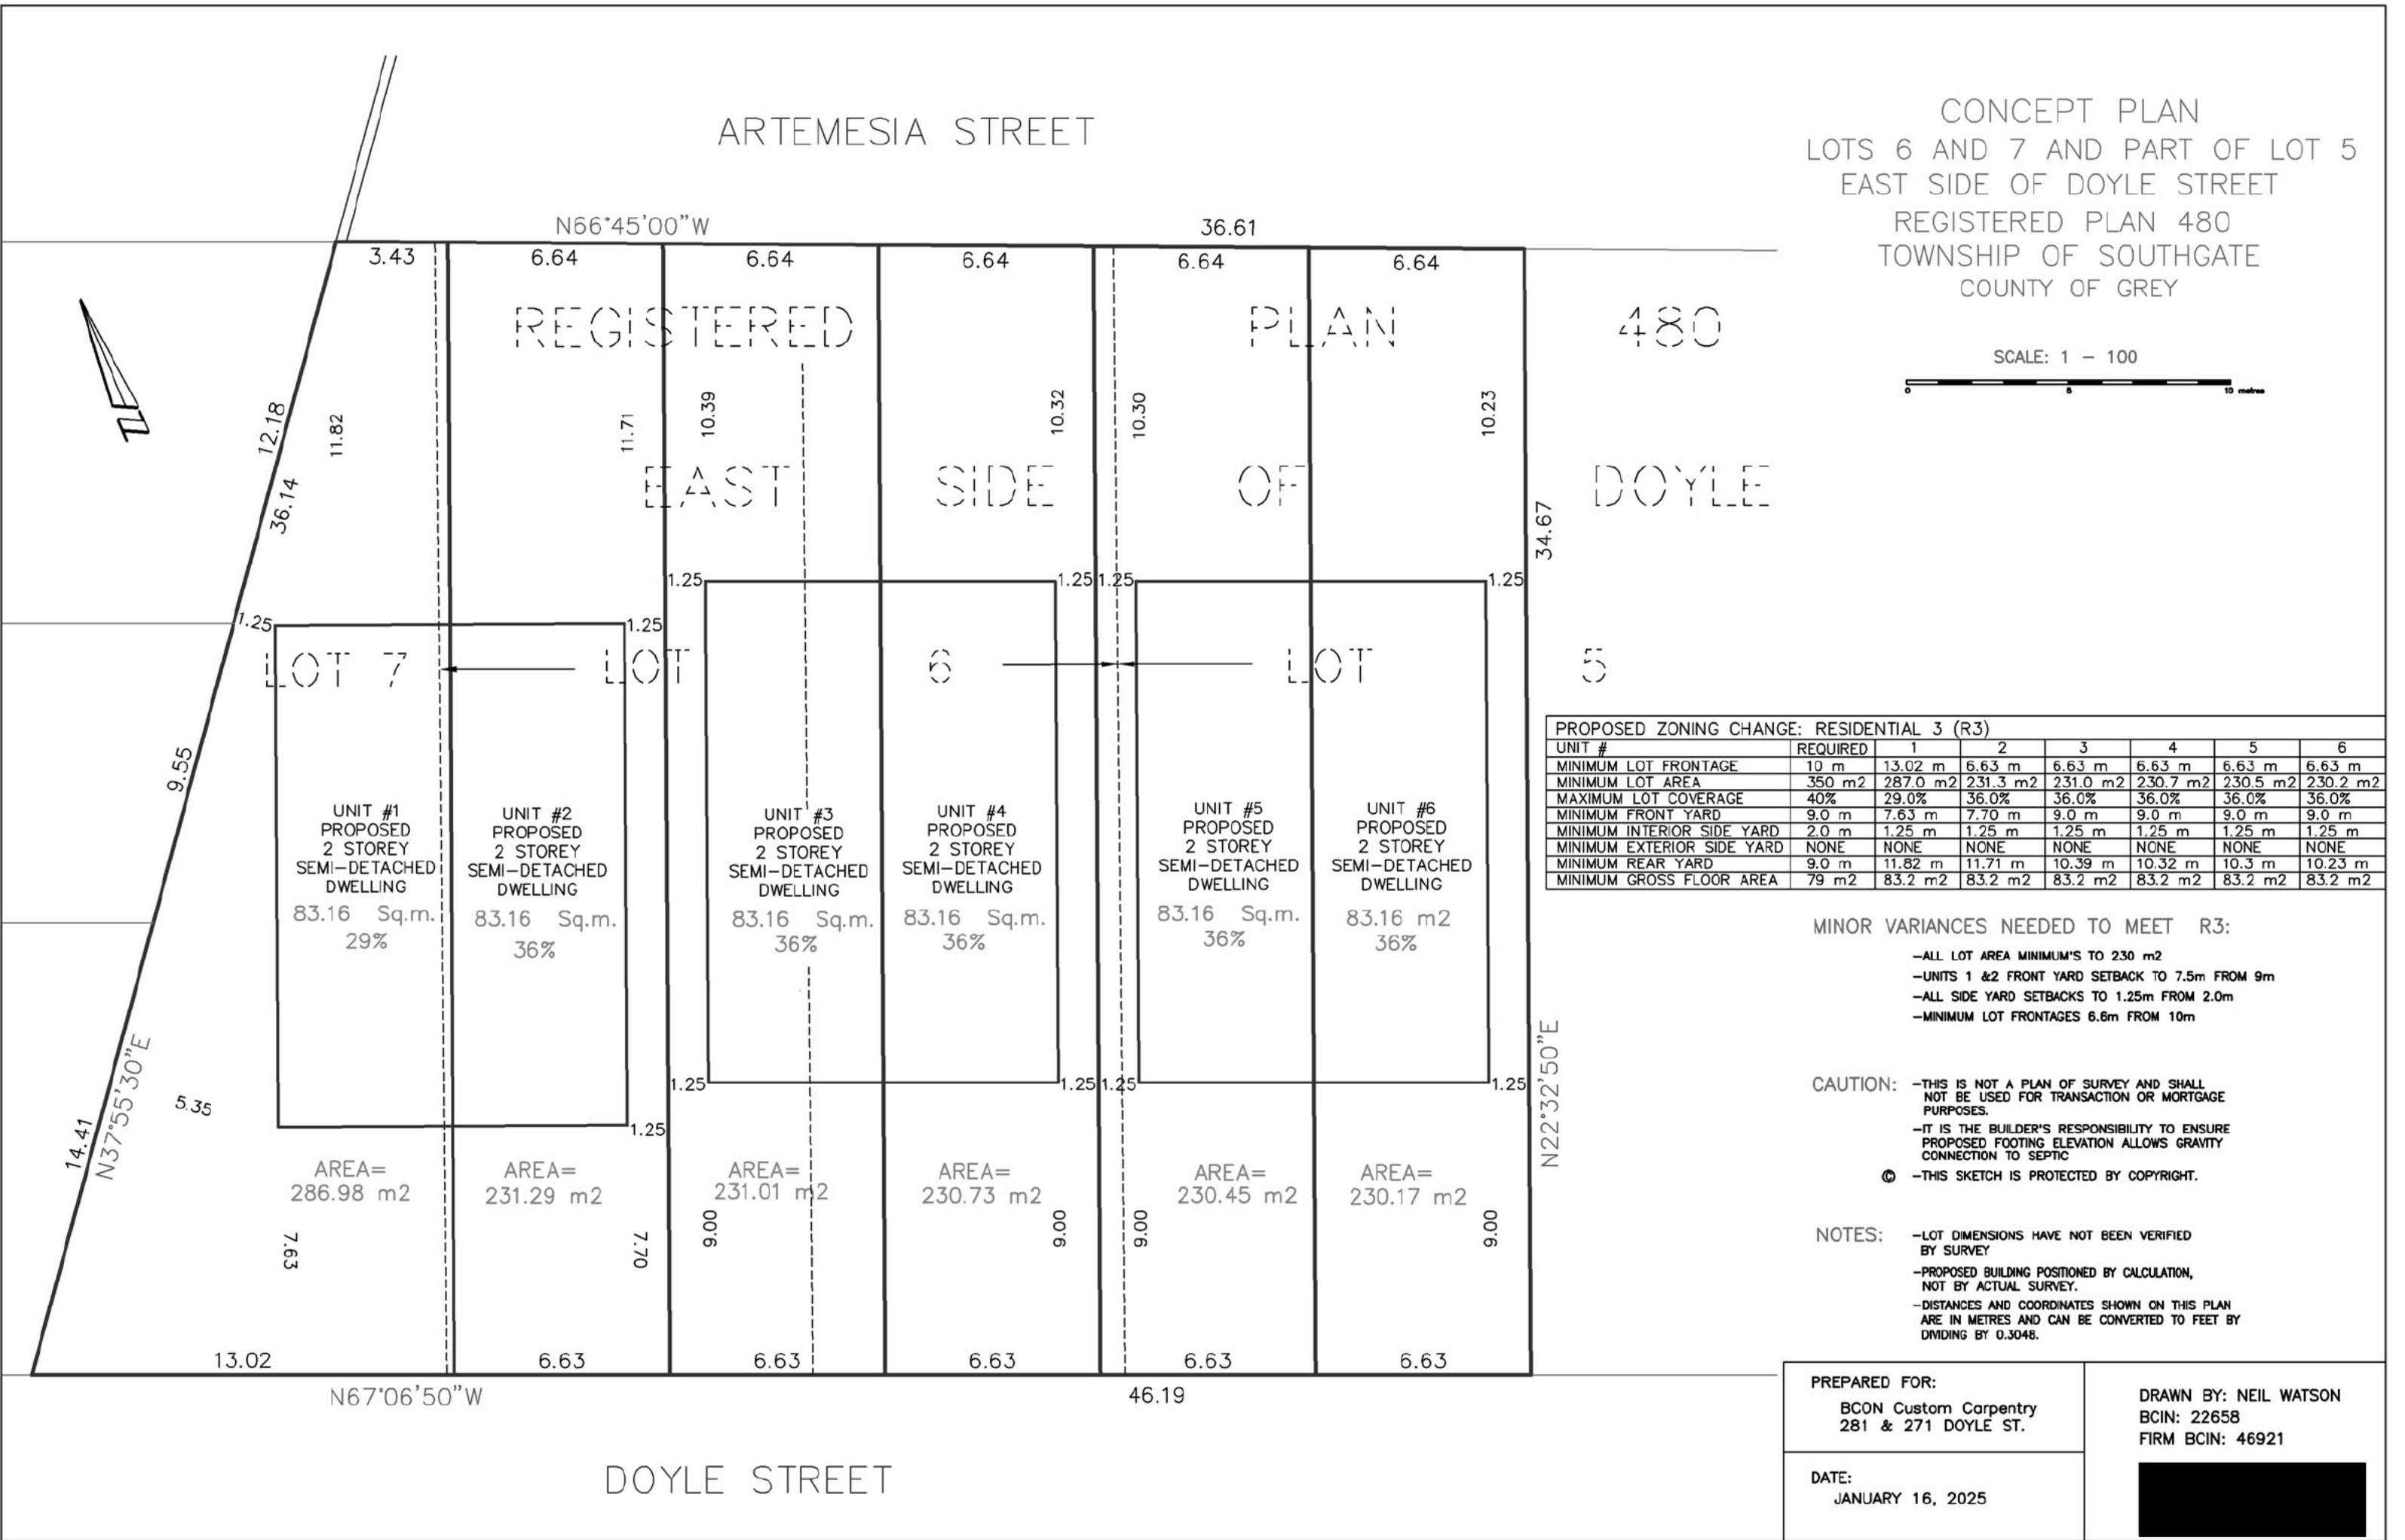

PREPARED FOR:
BCON Custom Carpentry
281 & 271 DOYLE ST.

DRAWN BY: NEIL WATSON
BCIN: 22658
FIRM BCIN: 46921

DATE:
JANUARY 16, 2025