

1. THIS DRAWING IS THE EXCLUSIVE PROPERTY OF C.F. CROZIER & ASSOCIATES INC. AND THE REPRODUCTION OF ANY PART WITHOUT PRIOR WRITTEN CONSENT OF THIS OFFICE IS STRICTLY PROHIBITED.

2. THE CONTRACTOR SHALL VERIFY ALL DIMENSIONS, LEVELS, AND DATUMS ON SITE AND REPORT ANY DISCREPANCIES OR OMISSIONS TO THIS OFFICE PRIOR TO CONSTRUCTION.

3. THIS DRAWING IS TO BE READ AND UNDERSTOOD IN CONJUNCTION WITH ALL OTHER PLANS AND DOCUMENTS APPLICABLE TO THIS PROJECT.

4. DO NOT SCALE THE DRAWINGS.

5. ALL EXISTING UNDERGROUND UTILITIES TO BE VERIFIED IN THE FIELD BY THE CONTRACTOR PRIOR TO CONSTRUCTION.

GEODETIC BENCHMARKS
ELEVATIONS SHOWN HEREON ARE GEODETIC AND ARE REFERRED TO TOWNSHIP OF SOUTHGATE MONUMENT No. 00820048005 HAVING A PUBLISHED ELEVATION OF 525.577 METRES

Town

| No. | ISSUE | DATE: MM/DD/YYYY | Engineer |
|-----|---------------------------|------------------|----------|
| 1 | ISSUED FOR 1st SUBMISSION | SEP/22/2023 | |
| 2 | ISSUED FOR 2nd SUBMISSION | NOV/09/2023 | |
| 3 | ISSUED FOR 3rd SUBMISSION | DEC/01/2023 | |
| | | | |
| | | | |
| | | | |
| | | | |

PRELIMINARY
NOT TO BE USED FOR CONSTRUCTION

Project: GLENELG RESIDENTIAL DEVELOPMENT
PHASE 2
TOWNSHIP OF SOUTHGATE


Drawing: SITE ALTERATION PLAN
STAGE 1/2

CROZIER
CONSULTING ENGINEERS


ADMIRAL BUILDING
1 FIRST STREET, SUITE 200
COLLINGSWOOD, ON, L9Y 1A1
705 446-3510 T
705 446-3520 F
INFO@CFROZIER.CA

Drawn By: V.P. Design By: V.P./R.W. Project: 1060-5545
Check By: R.W. Check By: R.W. Scale: 1:1000 Drawing: C104A


SECTION A-A
INTERCEPTOR SWALE
SCALE: 1:50

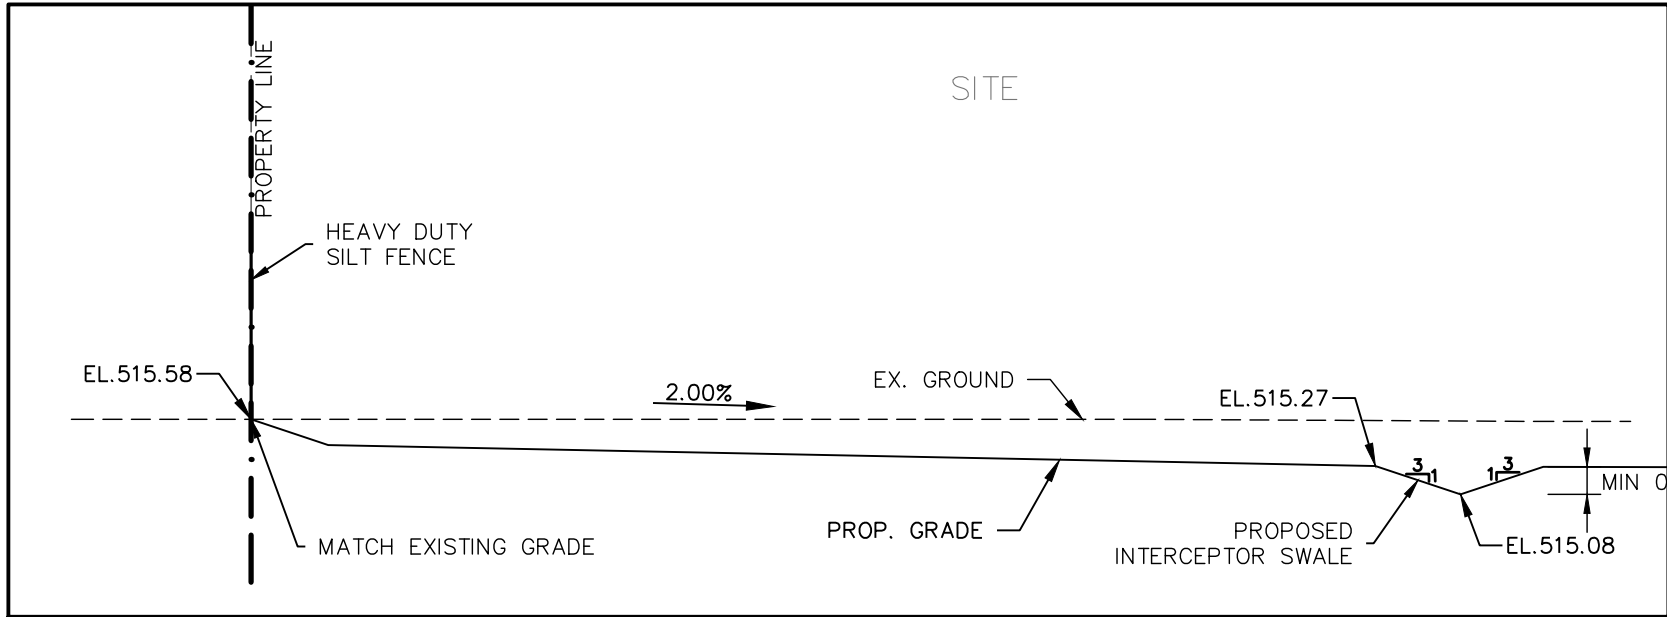


SECTION B-B
INTERCEPTOR SWALE
SCALE: 1:50

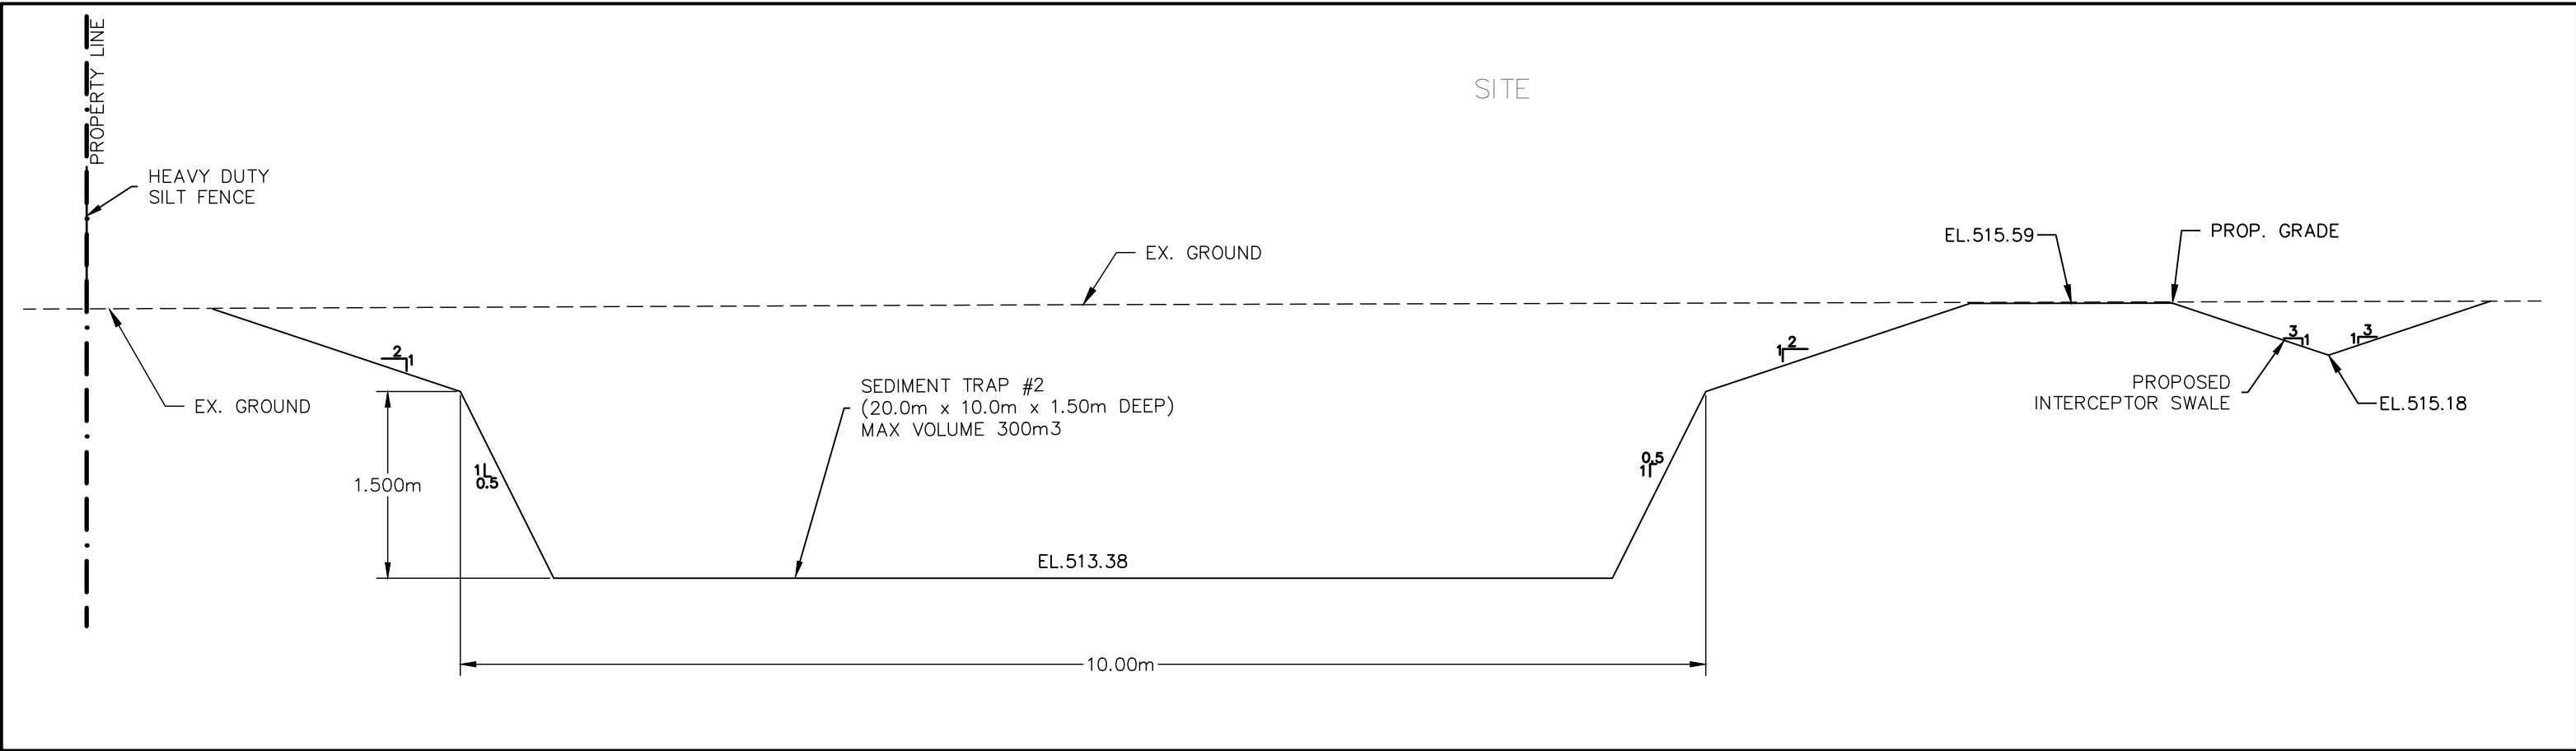

SECTION C-C
INTERCEPTOR SWALE
SCALE: 1:50

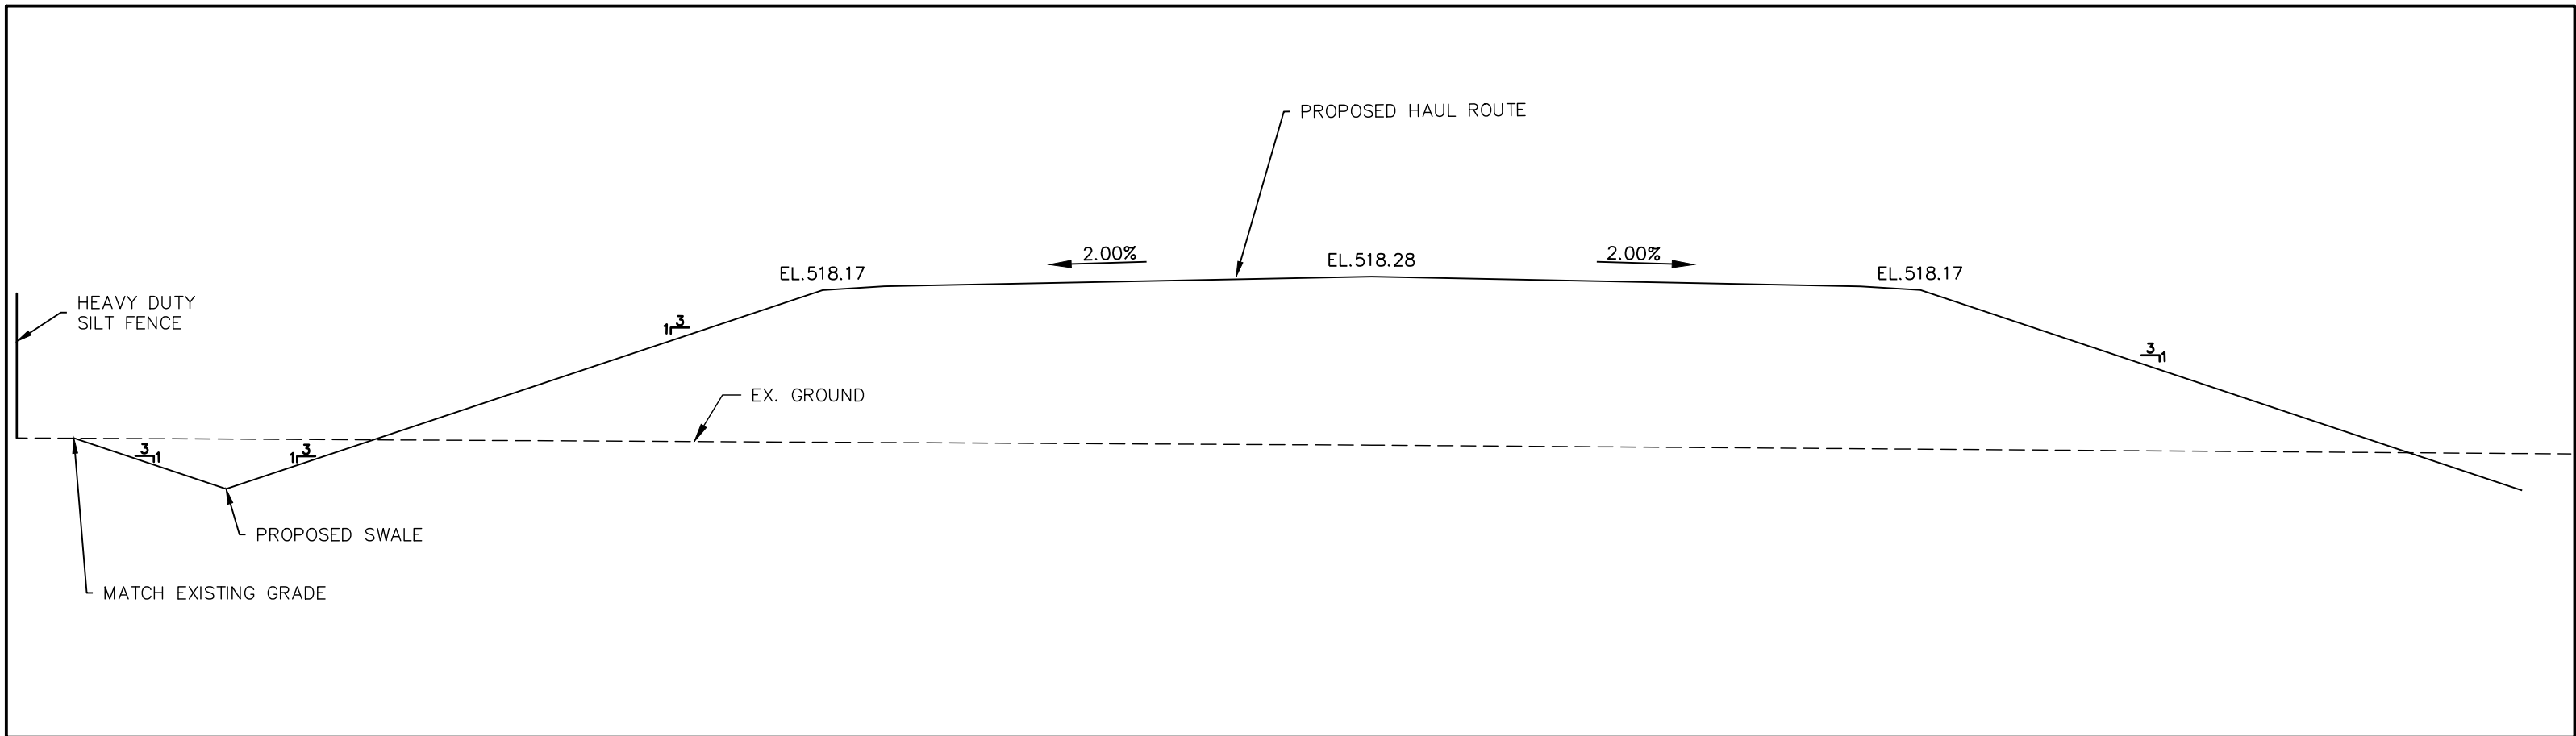

SECTION D-D
INTERCEPTOR SWALE
SCALE: 1:50

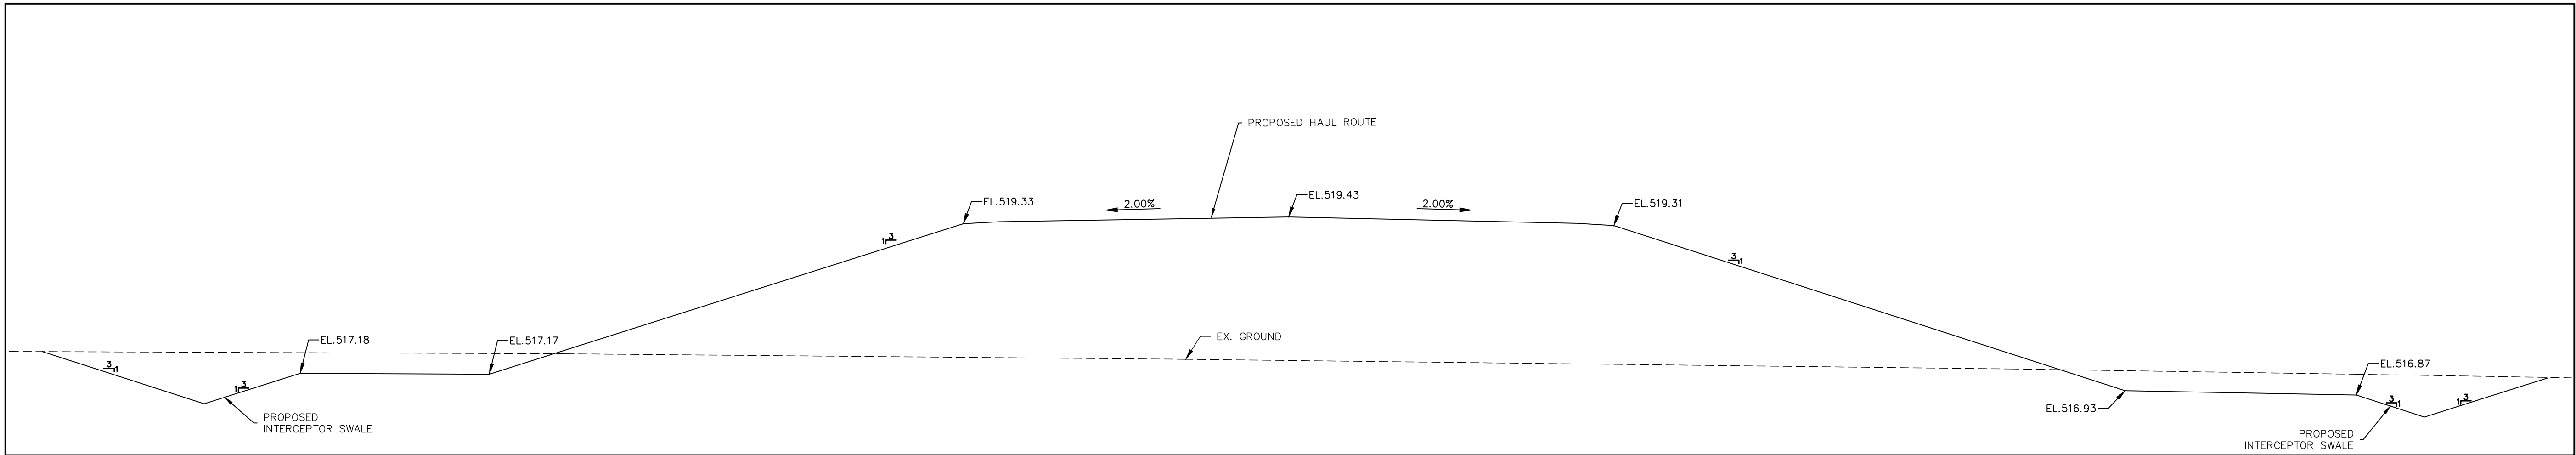

1. THIS DRAWING IS THE EXCLUSIVE PROPERTY OF C.F. CROZIER & ASSOCIATES INC. AND THE REPRODUCTION OF ANY PART WITHOUT PRIOR WRITTEN CONSENT OF THIS OFFICE IS STRICTLY PROHIBITED.
2. THE CONTRACTOR SHALL VERIFY ALL DIMENSIONS, LEVELS, AND DATUMS ON SITE AND REPORT ANY DISCREPANCIES OR OMISSIONS TO THIS OFFICE PRIOR TO CONSTRUCTION.
3. THIS DRAWING IS TO BE READ AND UNDERSTOOD IN CONJUNCTION WITH ALL OTHER PLANS AND DOCUMENTS APPLICABLE TO THIS PROJECT.
4. DO NOT SCALE THE DRAWINGS.
5. ALL EXISTING UNDERGROUND UTILITIES TO BE VERIFIED IN THE FIELD BY THE CONTRACTOR PRIOR TO CONSTRUCTION.

GEODETIC BENCHMARKS
ELEVATIONS SHOWN HEREON ARE GEODETIC AND ARE REFERRED TO TOWNSHIP OF SOUTHGATE MONUMENT No. 00820048005 HAVING A PUBLISHED ELEVATION OF 525.577 METRES

Town

| No. | ISSUE | DATE: MMM/DD/YYYY | Engineer |
|-----|---------------------------|-------------------|----------|
| 1 | ISSUED FOR 1st SUBMISSION | SEP/22/2023 | |
| 2 | ISSUED FOR 2nd SUBMISSION | NOV/09/2023 | |
| 3 | ISSUED FOR 3rd SUBMISSION | DEC/01/2023 | |
| | | | |
| | | | |
| | | | |
| | | | |


PRELIMINARY
NOT TO BE USED FOR CONSTRUCTION

| | | | |
|---------|---|--|--|
| Project | GLENELG RESIDENTIAL DEVELOPMENT PHASE 2 TOWNSHIP OF SOUTHGATE | | |
| Drawing | SITE ALTERATION PLAN CROSS-SECTIONS | | |



ADMIRAL BUILDING
1 FIRST STREET, SUITE 200
COLLINGWOOD, ON, L9Y 1A1
705 446-3510 T
705 446-3520 F
WWW.CFCROZIER.CA
INFO@CFCROZIER.CA

| | | | | | |
|----------|------|-----------|-----------|---------|-----------|
| Drawn By | V.P. | Design By | V.P./R.W. | Project | 1060-5545 |
| Check By | R.W. | Check By | R.W. | Scale | 1:1000 |
| | | | | Drawing | C104B |

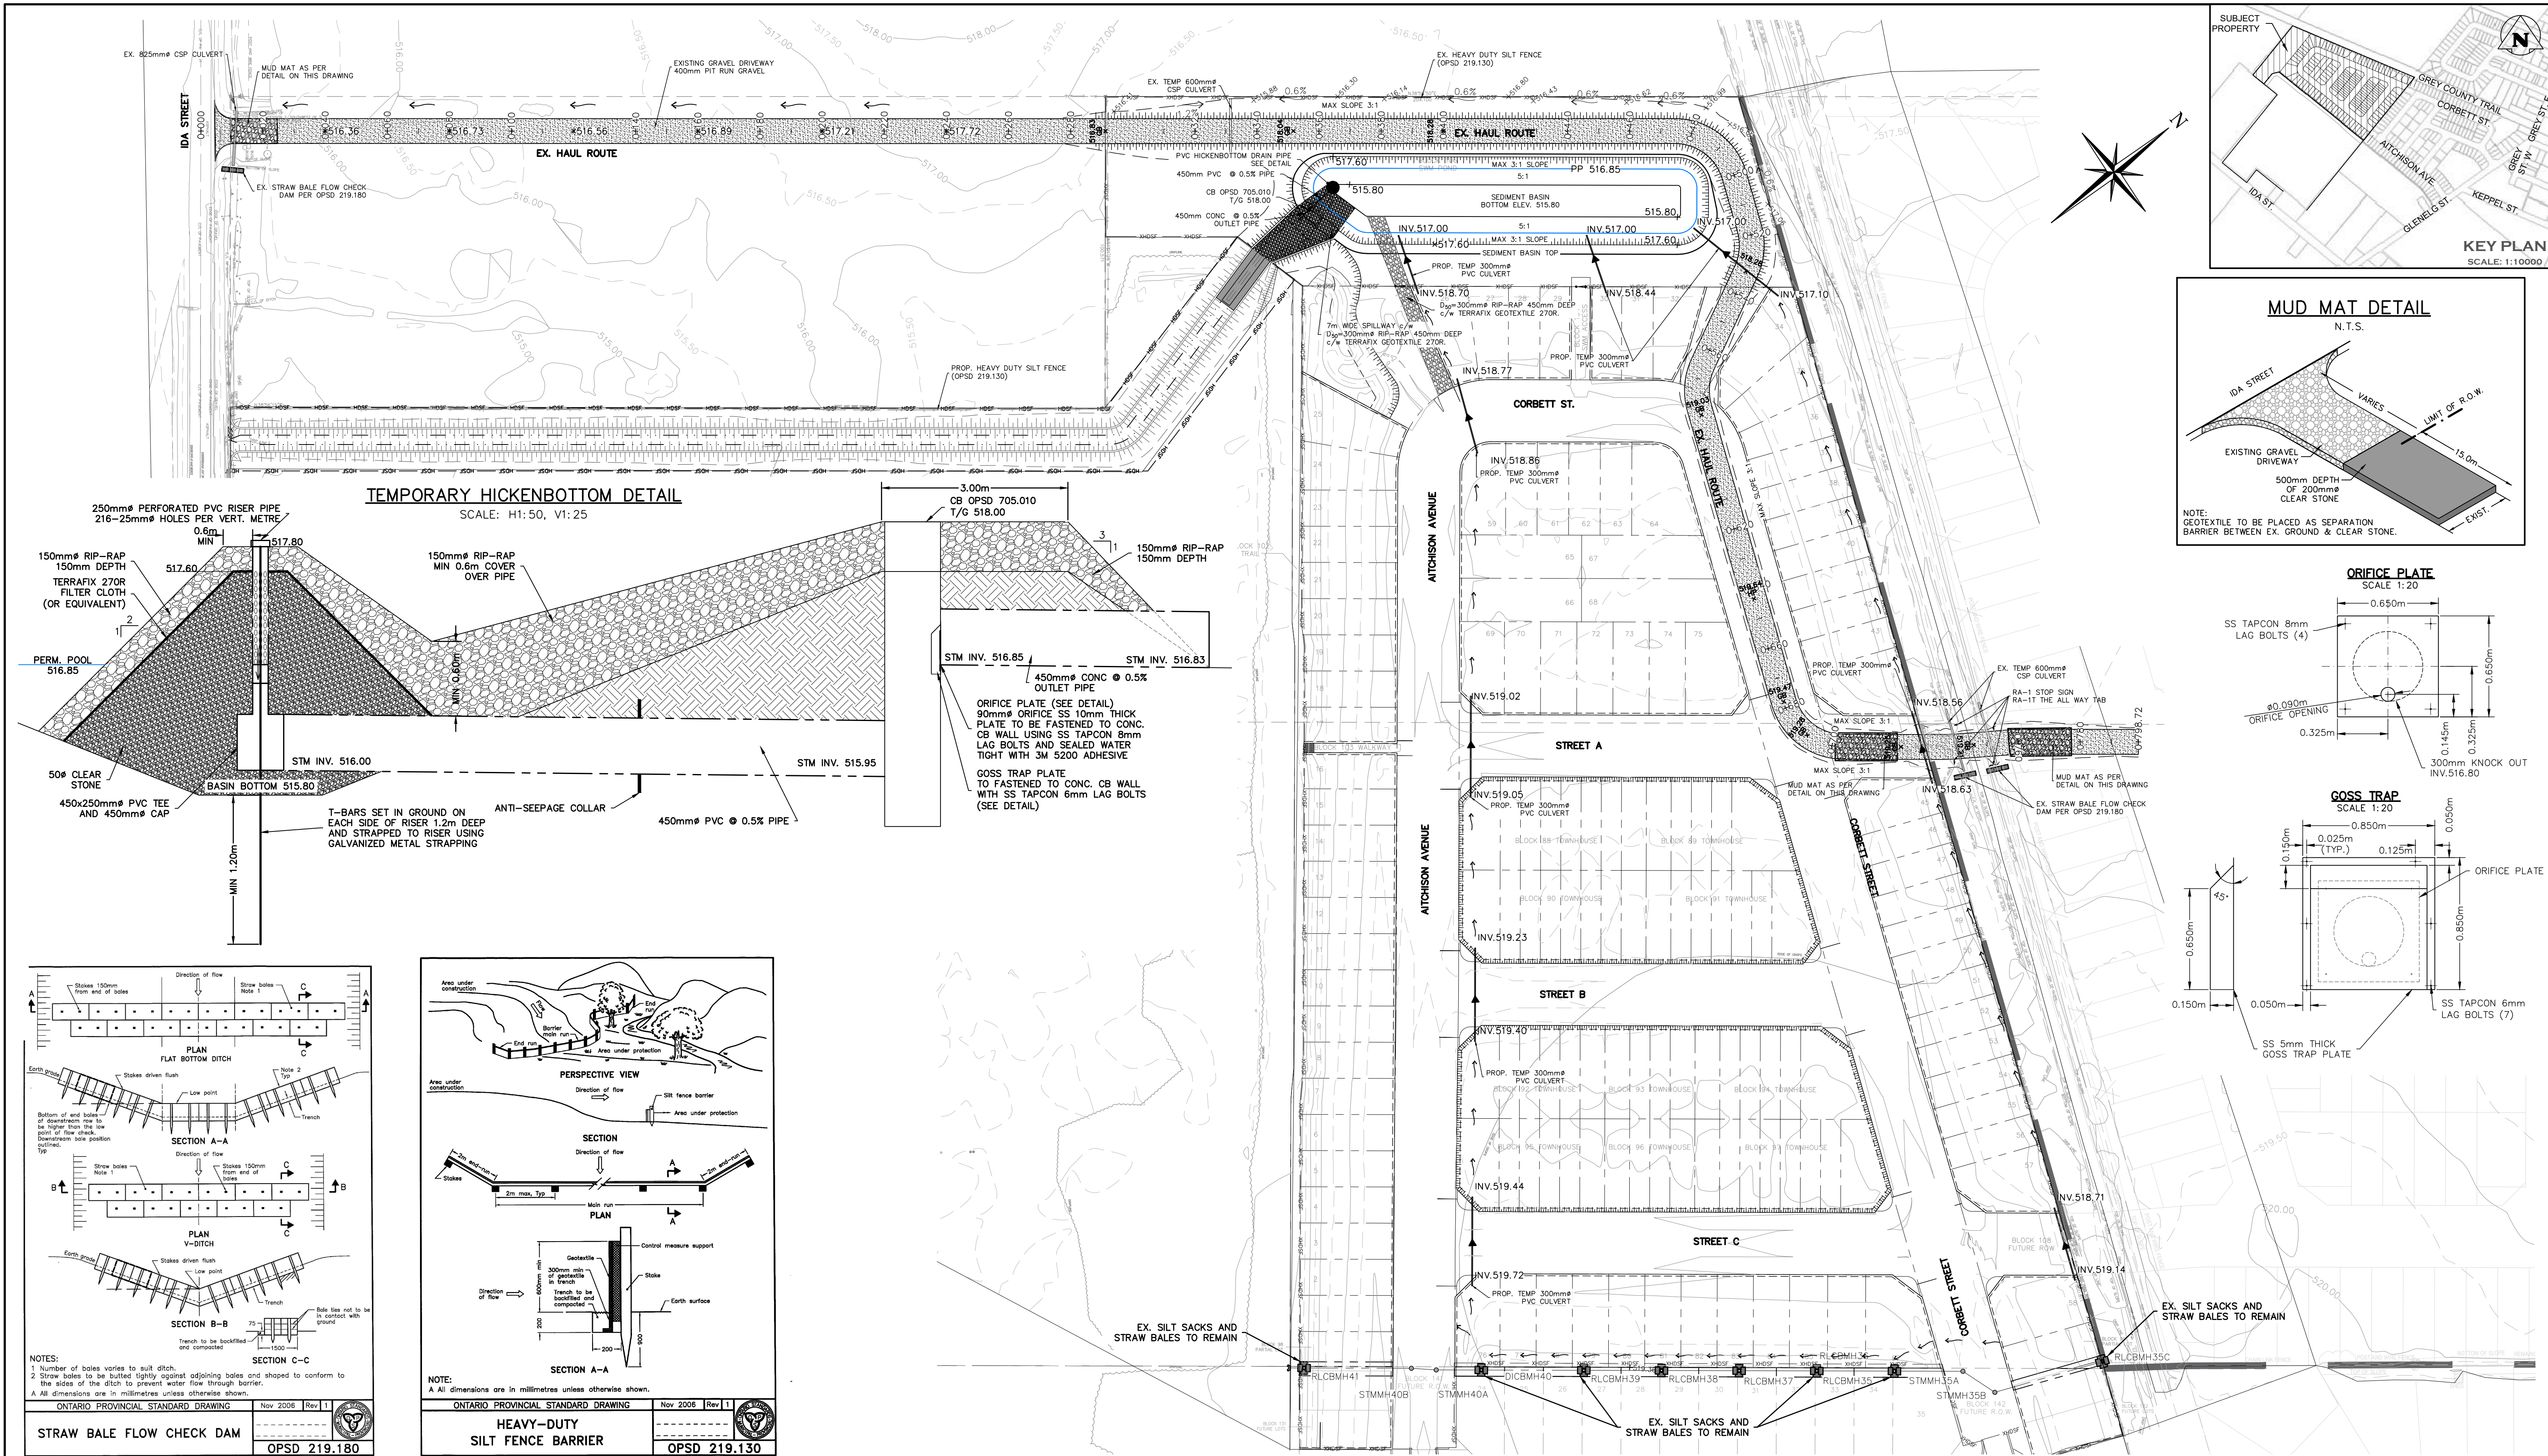

1. THIS DRAWING IS THE EXCLUSIVE PROPERTY OF C.F. CROZIER & ASSOCIATES INC. AND THE REPRODUCTION OF ANY PART WITHOUT PRIOR WRITTEN CONSENT OF THIS OFFICE IS STRICTLY PROHIBITED.
2. THE CONTRACTOR SHALL VERIFY ALL DIMENSIONS, LEVELS, AND DATUMS ON SITE AND REPORT ANY DISCREPANCIES OR OMISSIONS TO THIS OFFICE PRIOR TO CONSTRUCTION.
3. THIS DRAWING IS TO BE READ AND UNDERSTOOD IN CONJUNCTION WITH ALL OTHER PLANS AND DOCUMENTS APPLICABLE TO THIS PROJECT.
4. DO NOT SCALE THE DRAWINGS.
5. ALL EXISTING UNDERGROUND UTILITIES TO BE VERIFIED IN THE FIELD BY THE CONTRACTOR PRIOR TO CONSTRUCTION.

GEODETIC BENCHMARKS
ELEVATIONS SHOWN HEREON ARE GEODETIC AND ARE REFERRED TO TOWNSHIP OF SOUTHGATE MONUMENT No. 00820048005 HAVING A PUBLISHED ELEVATION OF 525.577 METRES

Town

| No. | ISSUE | DATE: MM/DD/YYYY | Engineer |
|-----|---------------------------|------------------|----------|
| 1 | ISSUED FOR 1st SUBMISSION | SEP/22/2023 | |
| 2 | ISSUED FOR 2nd SUBMISSION | NOV/09/2023 | |
| 3 | ISSUED FOR 3rd SUBMISSION | DEC/01/2023 | |
| | | | |
| | | | |
| | | | |
| | | | |
| | | | |

PRELIMINARY
NOT TO BE USED FOR CONSTRUCTION

GLENELG RESIDENTIAL DEVELOPMENT
PHASE 2
TOWNSHIP OF SOUTHGATE
SITE ALTERATION PLAN
STAGE 3

CROZIER
CONSULTING ENGINEERS

Drawn By: V.P. Design By: V.P./R.W. Project: 1060-5545
Check By: R.W. Check By: R.W. Scale: 1:1000 Drawing: C104C